


C:\CADD\Sample Plans\IG Sheets\WAL(Sample).dgn. [Unnamed Plan - Plan.1 (Sheet)] 4 April 2024 8:36 AM

PROJECT	SHEET NUMBER
PROJECT NUMBER	G1
PROJECT NAME	


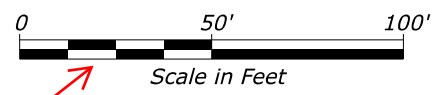


Show north arrow and appropriate scale

Show NPS PMIS and drawing numbers for all NPS projects (See A/E title sheet for example)

Annotate text with element template: Plan note feet (typ.)

Verify triangles on wall line style are pointing toward the ground it is retaining

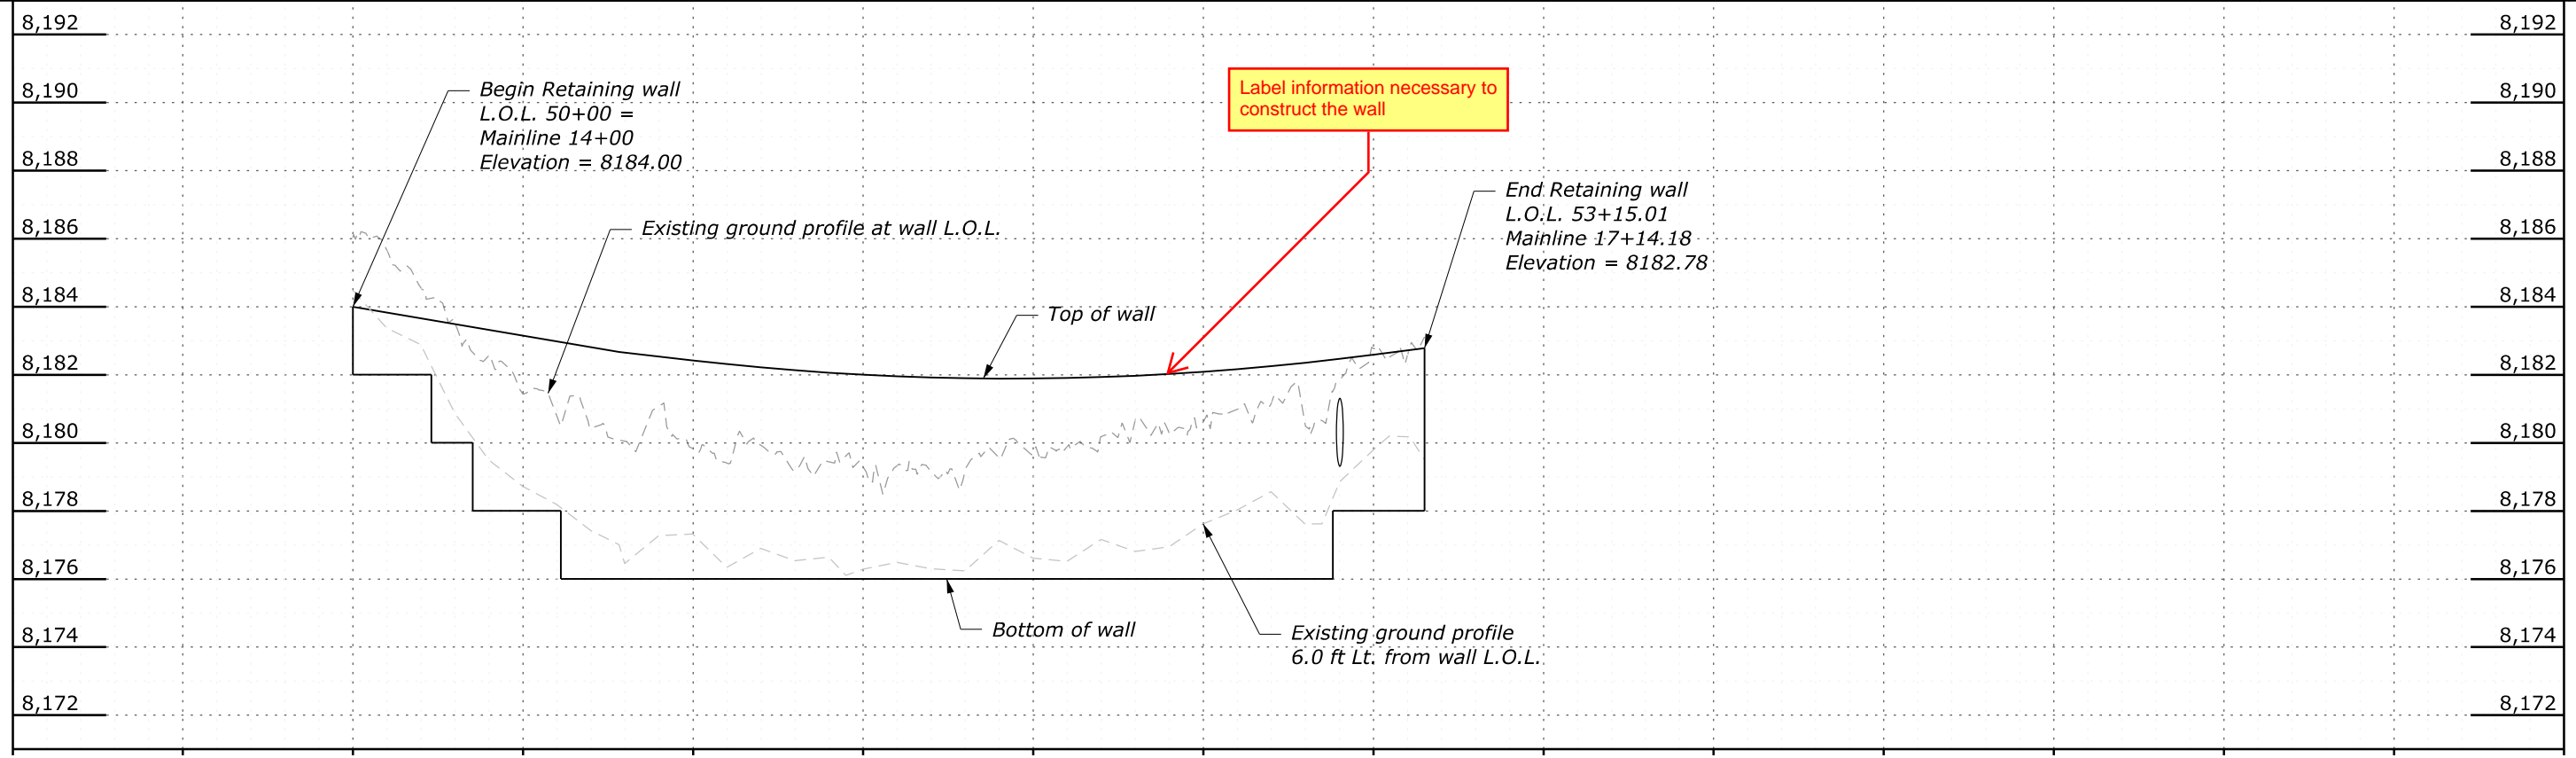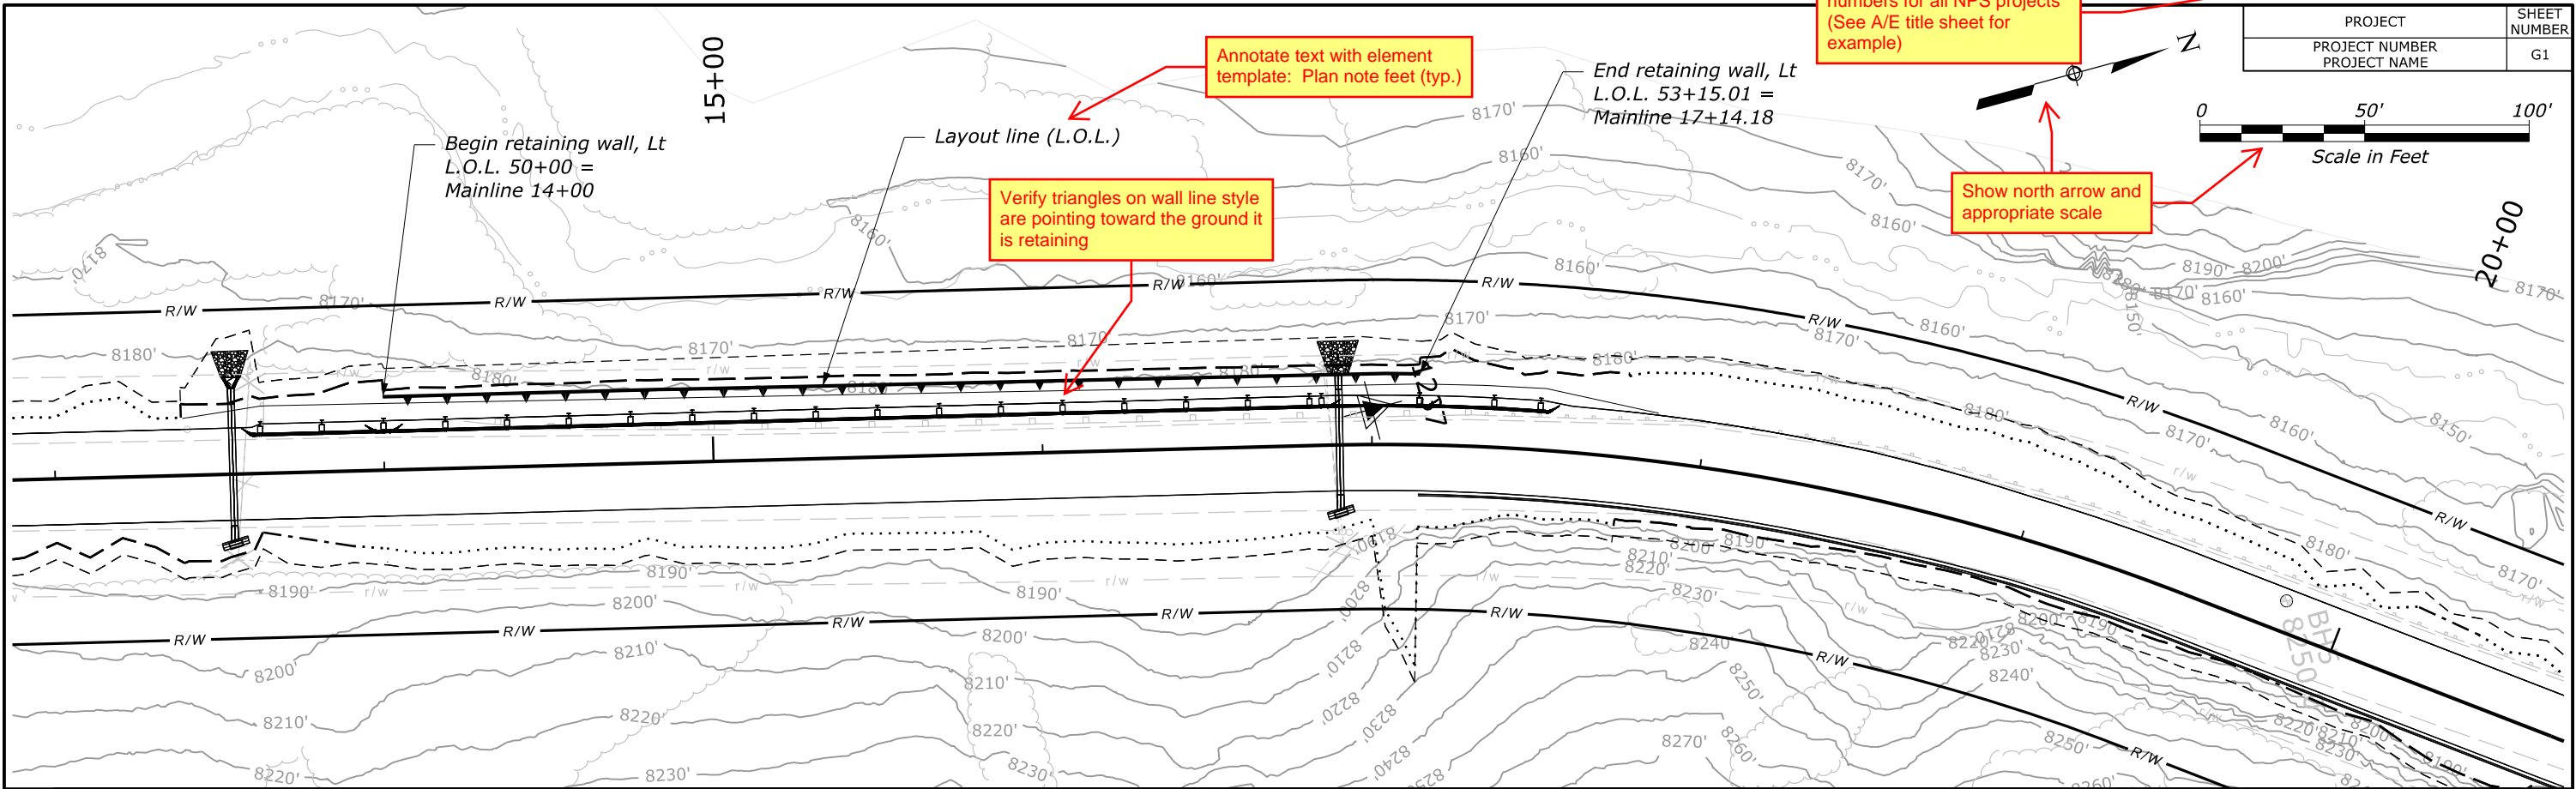

Refer to CFL policy on Sealing and Signing of A/E Documents (located on the FLH website): <https://highways.dot.gov/sites/fhwa.dot.gov/files/docs/federal-lands/pm/30091/sealing-signing-policy.pdf>

**MSE WALL LAYOUT
14+00 to 17+14.18**

Layout Line (L.O.L.)	50+00	50+50	51+00	51+50	52+00	52+50	53+00	53+50
Mainline Station	14+00		15+00		16+00		17+00	