


Point	Northing	Easting	Elevation (feet)	Radius (feet)	Description
A1	14728514.605	2275333.732	5420.92		Edge of Pavement
R1	14728564.194	2275341.294		25	Edge of Pavement
A2	14728550.440	2275323.786	5416.26		Edge of Pavement
R2	14728589.692	2275314.975		50	Edge of Pavement
A3	14728573.960	2275301.133	5413.82		Edge of Pavement
A4	14728575.900	2275300.265	5413.69		Edge of Pavement
A5	14728580.850	2275298.132	5413.48		Edge of Pavement
R3	14728611.384	2275301.597		2	Edge of Pavement
A6	14728581.920	2275295.518	5413.47		Edge of Pavement
A7	14728575.950	2275281.215	5413.78		Edge of Pavement
R4	14728619.009	2275280.549		300	Edge of Pavement
A8	14728603.390	2275271.444	5413.25		Edge of Pavement
A9	14728604.200	2275269.108	5414.27		Top Back of Curb
A10	14728698.559	2275240.570	5414.12		Top Back of Curb
A11	14728649.920	2275257.363	5411.09		Edge of Pavement
R5	14728767.994	2275238.330		300	Edge of Pavement
R6	14728768.206	2275230.209		310	Top Back of Curb
A12	14728781.529	2275228.387	5403.97		Top Back of Curb
A13	14728696.460	2275243.283	5408.17		Edge of Pavement
R7	14728847.184	2275242.633		85	Edge of Pavement
R8	14728848.011	2275240.811		86	Top Back of Curb
A14	14728848.855	2275258.947	5400.85		Top Back of Curb
A15	14728849.720	2275259.950	5400.82		Top Back of Curb
A16	14728781.540	2275230.387	5403.44		Edge of Pavement
A17	14728847.340	2275260.253	5400.32		Edge of Pavement
R9	14728871.740	2275277.599		3.5	Edge of Pavement
A18	14728844.265	2275274.989	5399.65		Edge of Pavement
A19	14728859.145	2275265.053	5400.46		Edge of Pavement
R10	14728895.876	2275265.031		156	Edge of Pavement
A20	14728873.932	2275256.316	5402.03		Edge of Pavement
A21	14728875.823	2275255.335	5402.25		Edge of Pavement
A22	14728881.331	2275265.996	5402.00		Edge of Pavement
A23	14728879.459	2275266.967	5401.80		Edge of Pavement
R11	14728901.980	2275275.363		144	Edge of Pavement
A24	14728865.809	2275275.033	5400.23		Edge of Pavement
A25	14728848.349	2275286.691	5398.87		Edge of Pavement
R12	14728875.827	2275293.859		5	Edge of Pavement
A26	14728846.439	2275292.590	5398.40		Edge of Pavement
R13	14728879.478	2275311.176		68	Edge of Pavement
A27	14728847.652	2275336.784	5394.08		Edge of Pavement
R14	14728877.035	2275364.791		40	Edge of Pavement
A28	14728890.124	2275384.256	5389.99		Edge of Pavement
A29	14728803.388	2275350.525	5394.91		Edge of Pavement
R15	14728846.804	2275354.597		20	Edge of Pavement
A30	14728827.587	2275340.550	5394.00		Edge of Pavement
R16	14728862.925	2275317.877		50	Edge of Pavement
A31	14728824.906	2275287.915	5399.19		Edge of Pavement
R17	14728835.689	2275275.592		50	Edge of Pavement
A32	14728781.786	2275265.053	5402.75		Edge of Pavement
A33	14728781.996	2275295.052	5402.44		Edge of Parking
R18	14728777.685	2275302.266		235	Edge of Parking
R19	14728773.189	2275272.605		265	Edge of Pavement
A34	14728833.467	2275313.327	5396.79		Edge of Pavement
A35	14728715.185	2275305.178	5409.94		Edge of Parking
A36	14728671.114	2275318.513	5409.94		Edge of Parking
A37	14728692.463	2275296.263	5410.23		Edge of Parking
A38	14728706.500	2275276.464	5407.48		Edge of Pavement
A39	14728613.430	2275304.625	5412.55		Edge of Pavement
R20	14728627.417	2275314.377		265	Edge of Pavement
A40	14728582.840	2275315.965	5413.34		Edge of Pavement

Point	Northing	Easting	Elevation (feet)	Radius (feet)	Description
A41	14728581.020	2275316.781	5413.43		Edge of Pavement
R21	14728600.710	2275328.232		30	Edge of Pavement
A42	14728839.183	2275278.382	5399.53		Edge of Pavement
A43	14728579.980	2275360.926	5413.39		Edge of Pavement
R22	14728595.335	2275355.536		20	Edge of Pavement
A44	14728575.090	2275298.436	5414.22		Back of Sidewalk
A45	14728568.670	2275283.916	5414.35		Back of Sidewalk
R23	14728596.645	2275286.558		5	Back of Sidewalk
A46	14728564.983	2275281.017	5414.40		Back of Sidewalk
R24	14728582.180	2275272.388		15	Back of Sidewalk
A47	14728561.943	2275252.378	5414.74		Back of Sidewalk
A48	14728577.531	2275246.313	5414.51		Back of Sidewalk
A49	14728600.623	2275257.287	5413.93		Back of Sidewalk
A50	14728602.462	2275263.365	5413.84		Back of Sidewalk
A51	14728696.875	2275234.812	5408.43		Back of Sidewalk
R25	14728768.206	2275230.209		309	Back of Sidewalk
A52	14728781.486	2275222.387	5403.85		Back of Sidewalk
R26	14728850.491	2275235.348		94	Back of Sidewalk
A53	14728853.399	2275255.029	5400.73		Back of Sidewalk
A54	14728854.264	2275256.032	5400.70		Back of Sidewalk
A55	14728580.076	2275296.288	5413.99		Top Back of Curb
A56	14728573.335	2275280.131	5414.29		Top Back of Curb
A57	14728576.605	2275278.789	5414.29		Top Back of Curb
A58	14728564.760	2275333.766	5415.34		Edge of Pavement

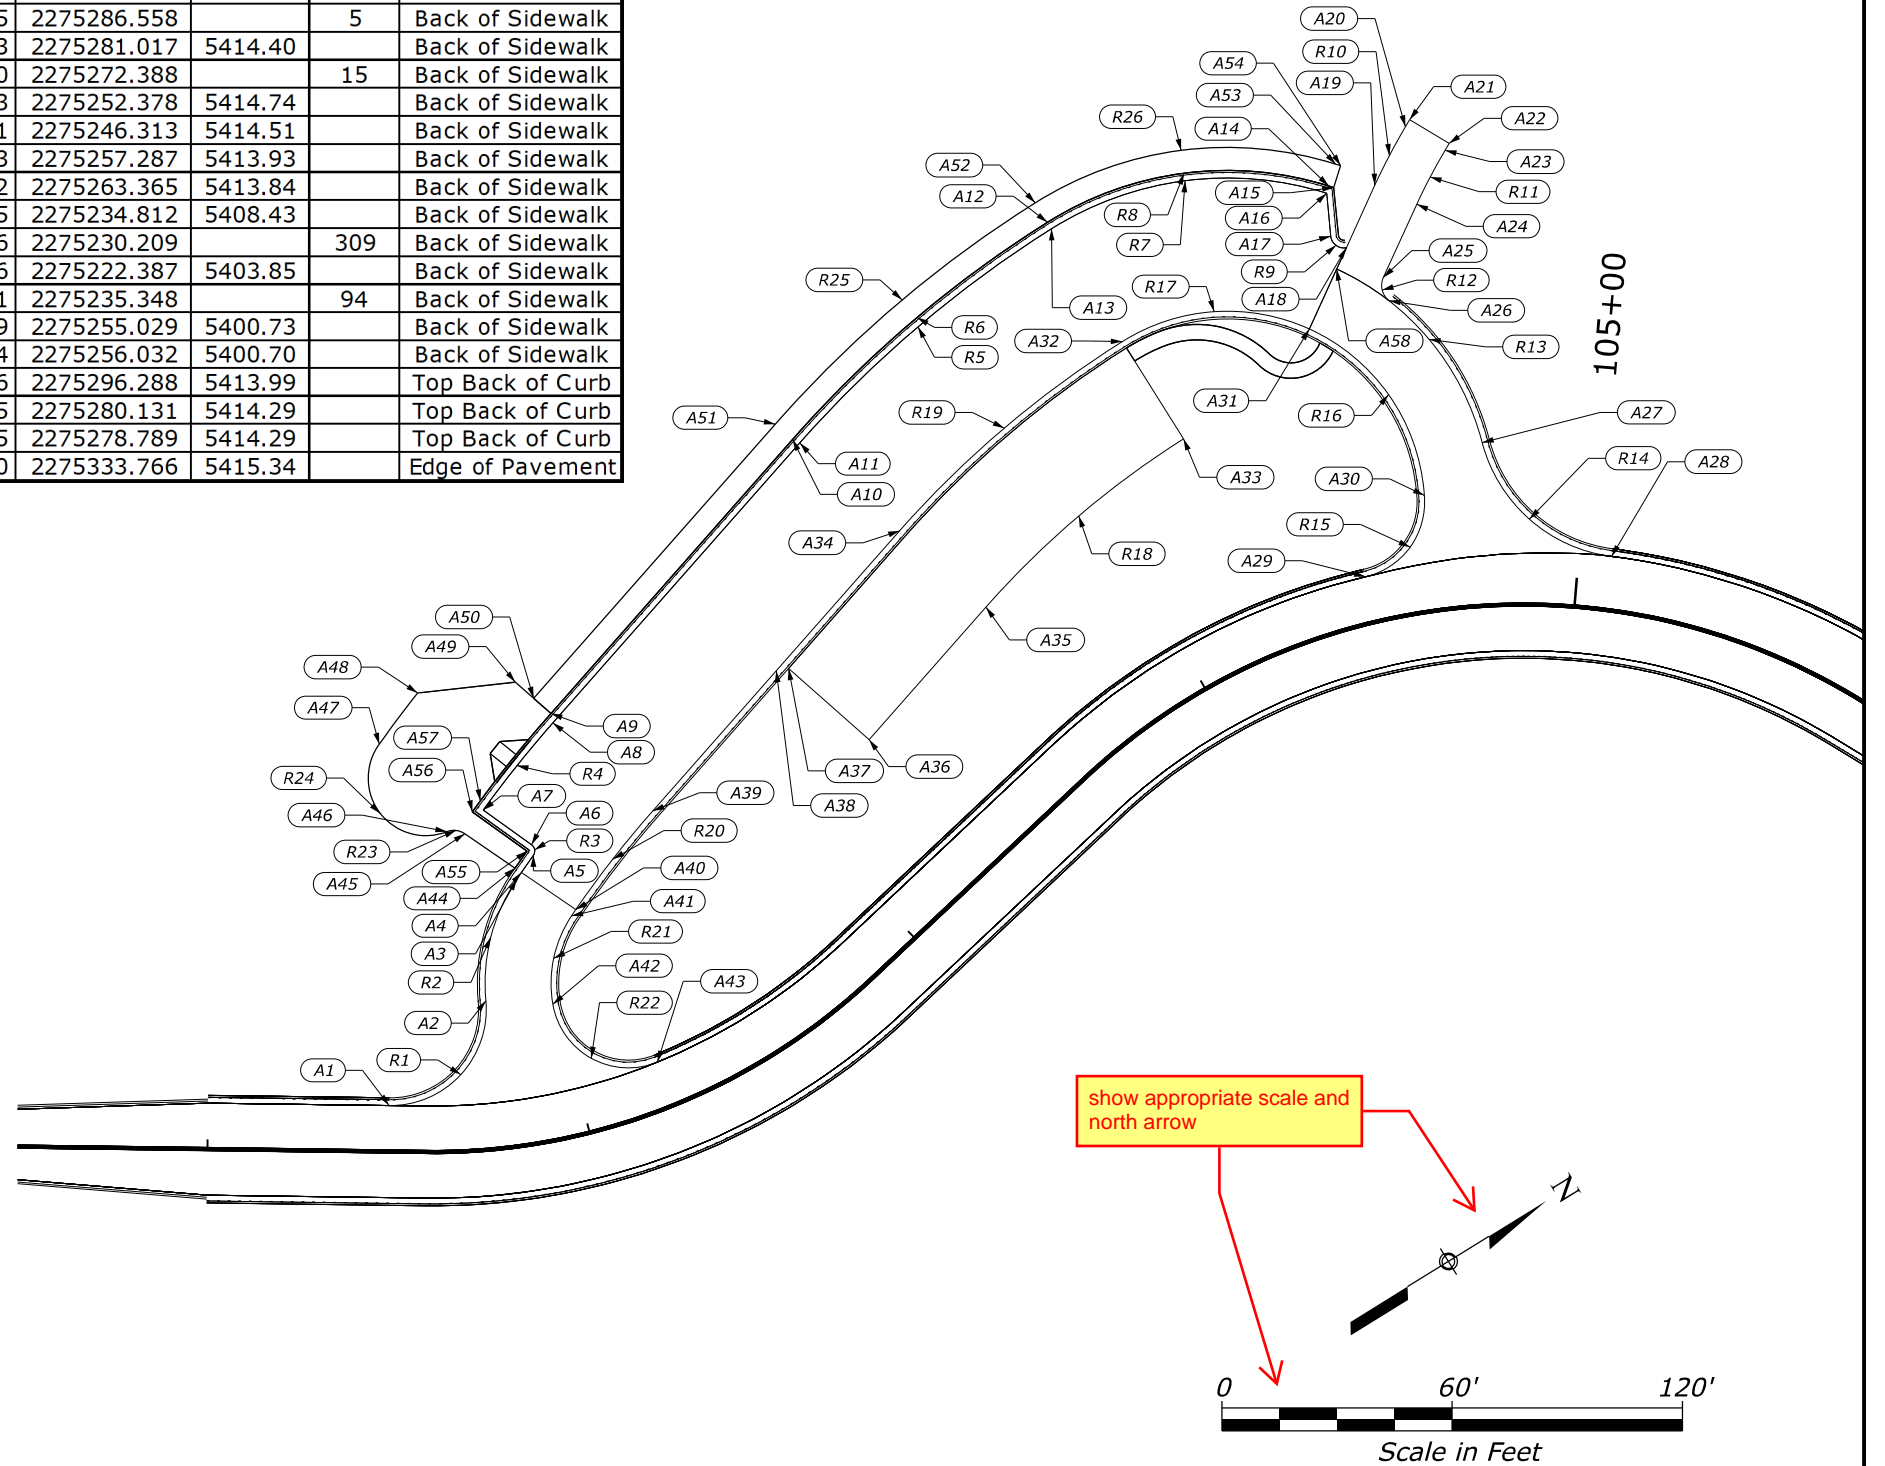

Refer to CFL policy on Sealing and Signing of A/E Documents (located on the FLH website):
<https://highways.dot.gov/sites/fhwa.dot.gov/files/docs/federal-lands/pm/30091/sealing-signing-policy.pdf>

MAIN ROAD PARKING LOT GEOMETRIC LAYOUT

PROJECT	SHEET NUMBER
PROJECT NUMBER	D2
PROJECT NAME	