



PROJECT	SHEET NUMBER
PROJECT NUMBER	C1
PROJECT NAME	

Show NPS PMIS and drawing numbers for all NPS projects (See A/E title sheet for example)


Label horizontal alignment PC/PT/bearings

Add approach road symbology

Show north arrow and appropriate scale

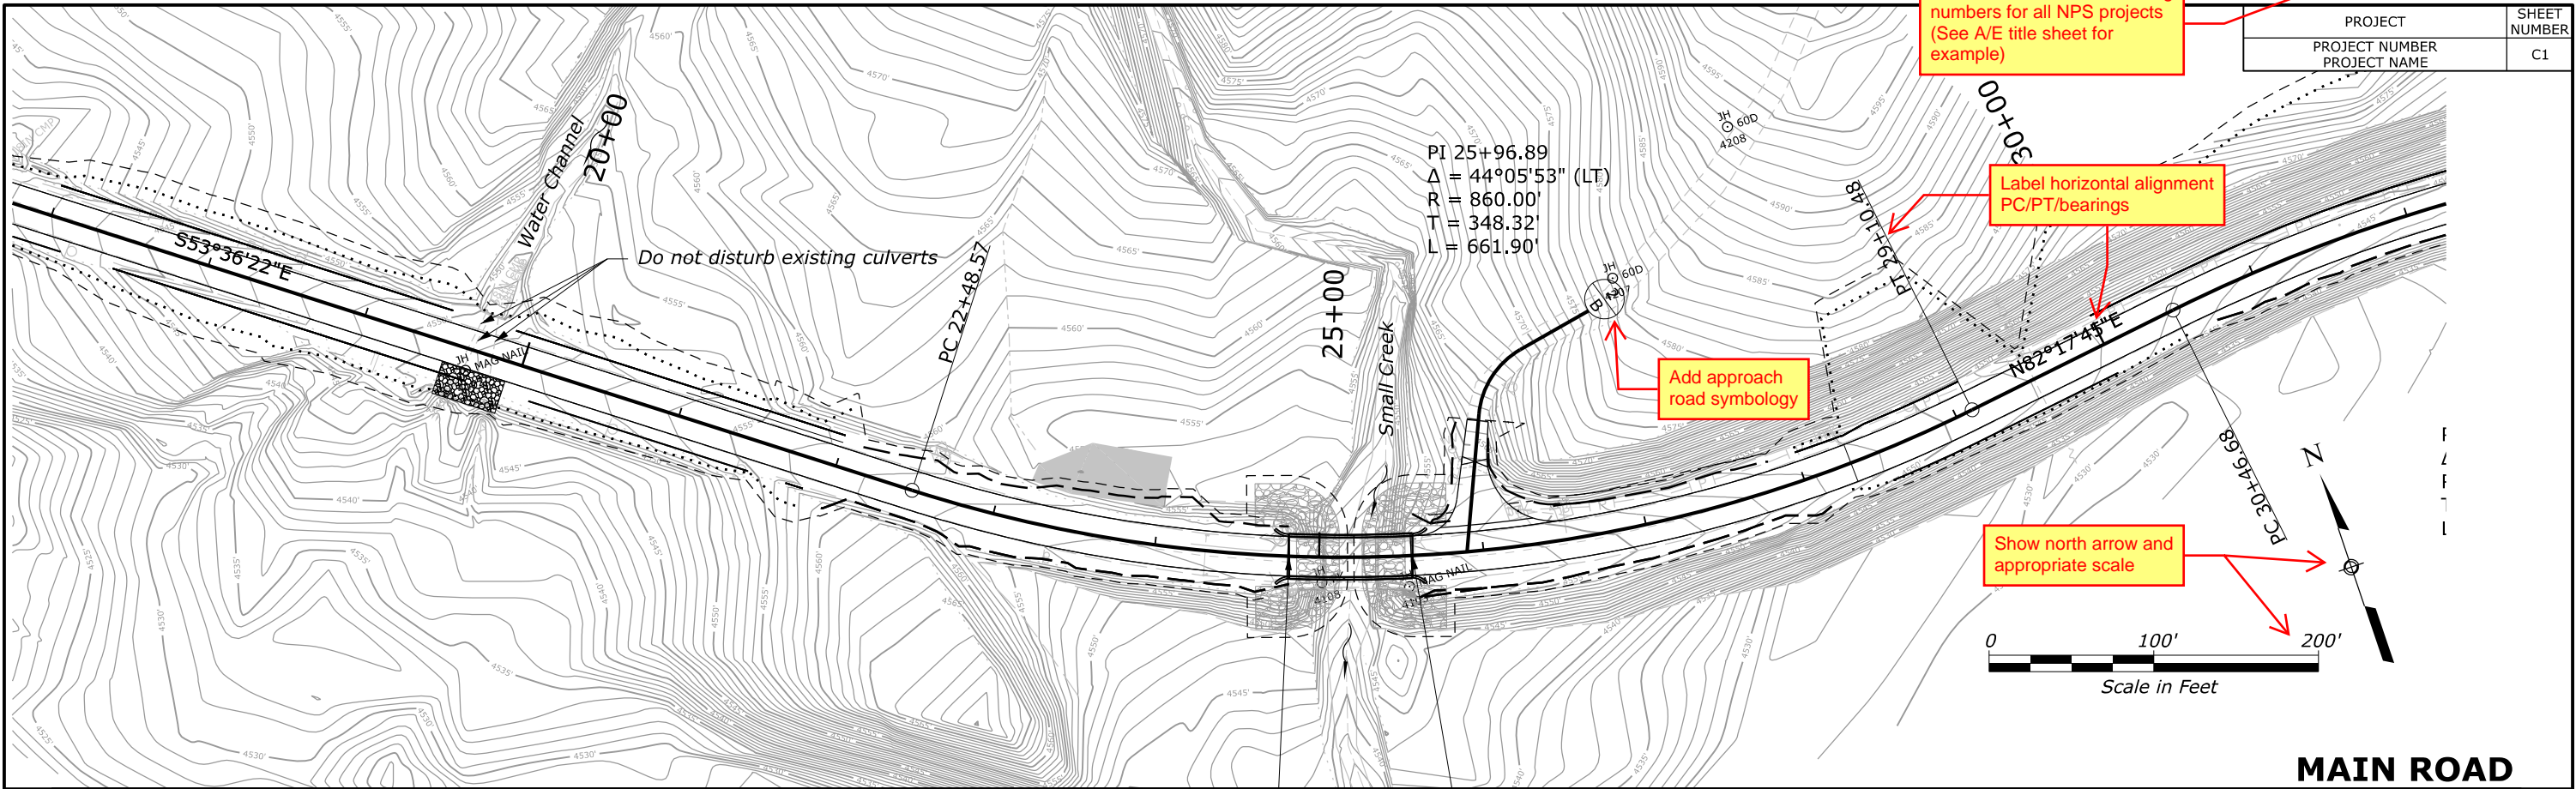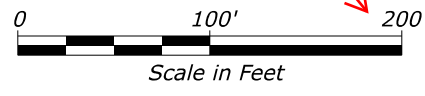

MAIN ROAD

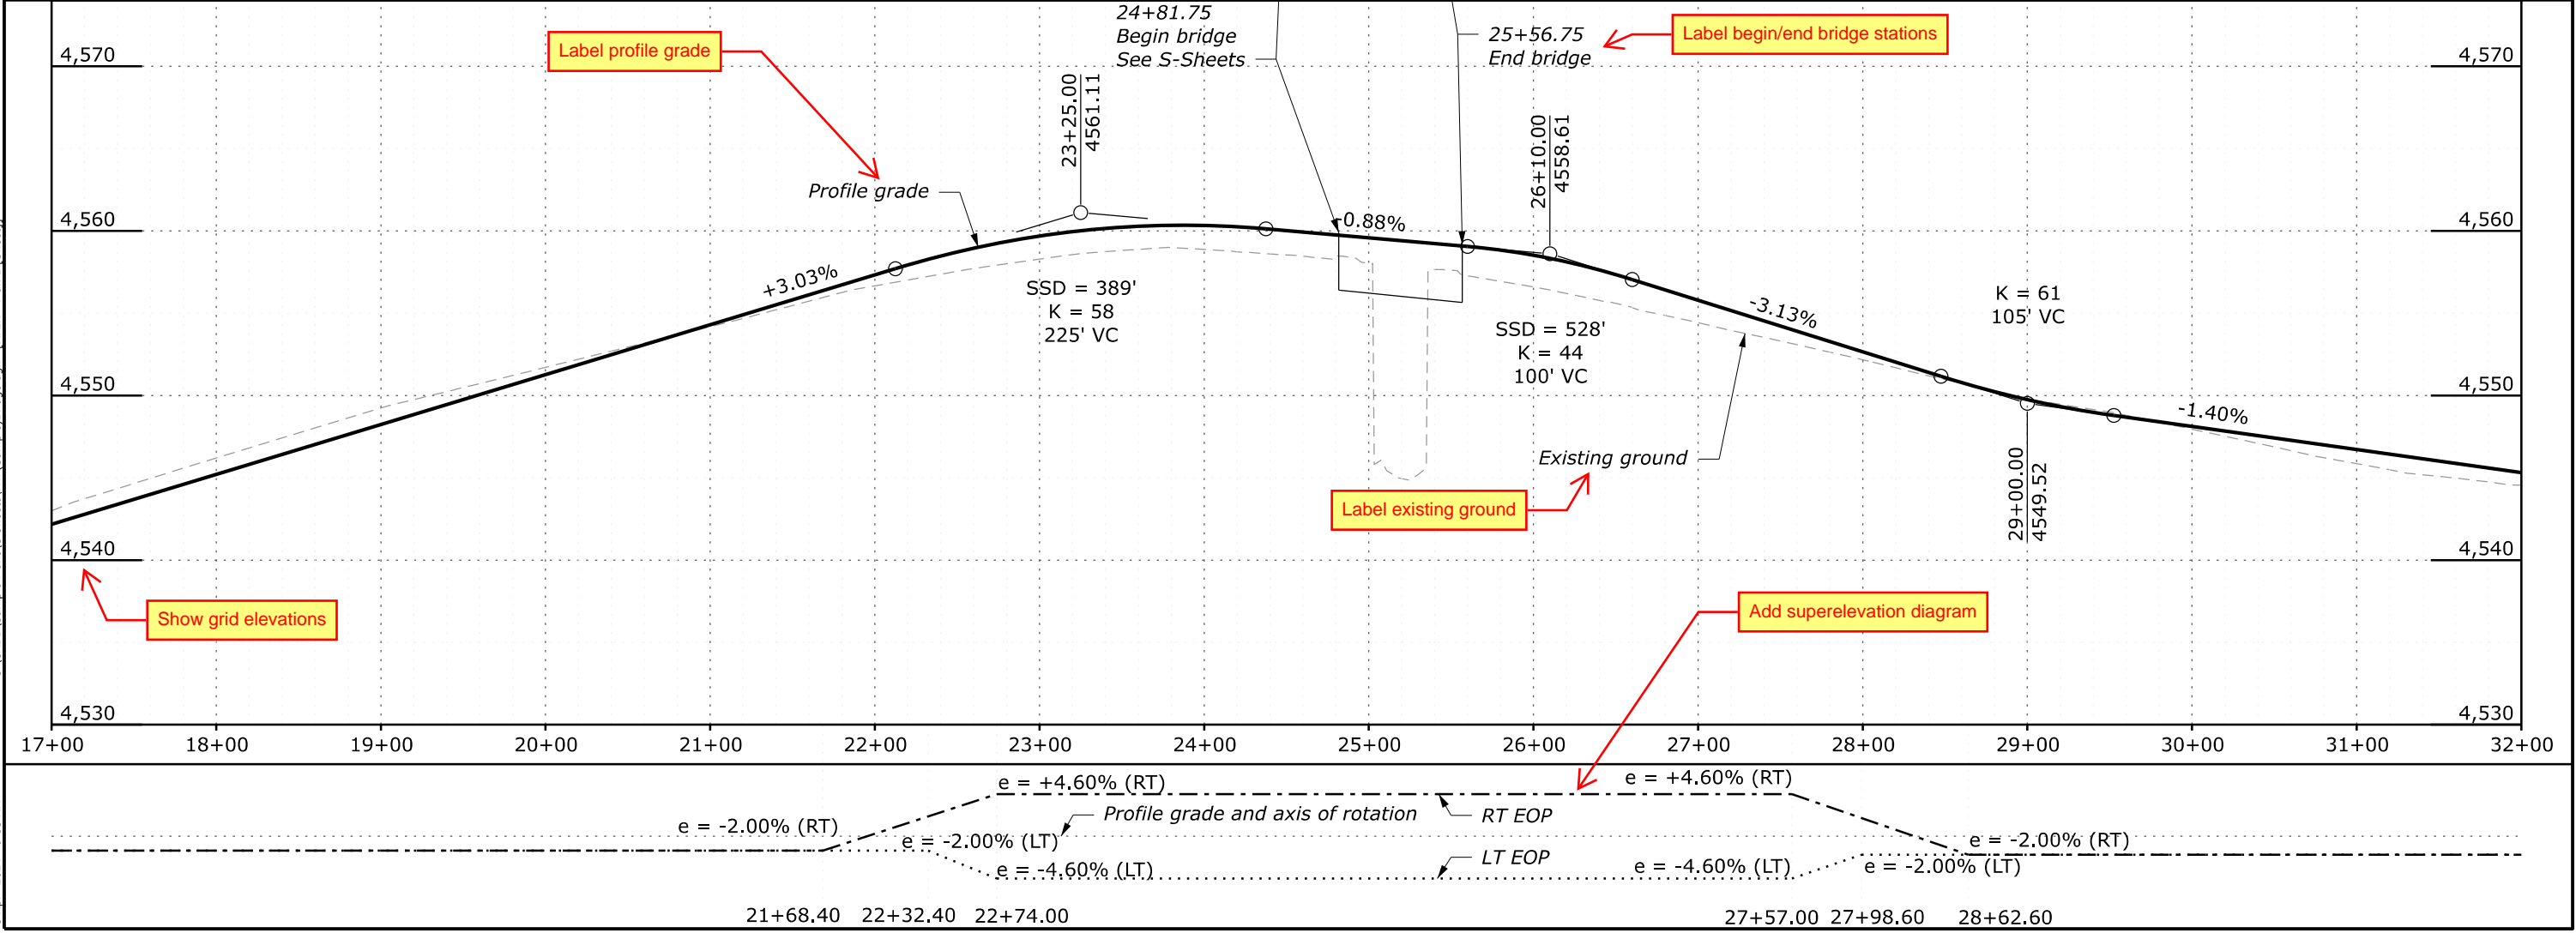

Label profile grade

Label begin/end bridge stations

Label existing ground

Show grid elevations

Add superelevation diagram