


Show NPS PMIS and drawing numbers for all NPS projects (See A/E title sheet for example)

|                |              |
|----------------|--------------|
| PROJECT        | SHEET NUMBER |
| PROJECT NUMBER | 15+00.00     |
| PROJECT NAME   |              |

C:\CAD\Sample Plans\X Sheet\SS - Sample.dgn [BL - 15+00.00] [Sheet]

11 March 2024 1:22 PM

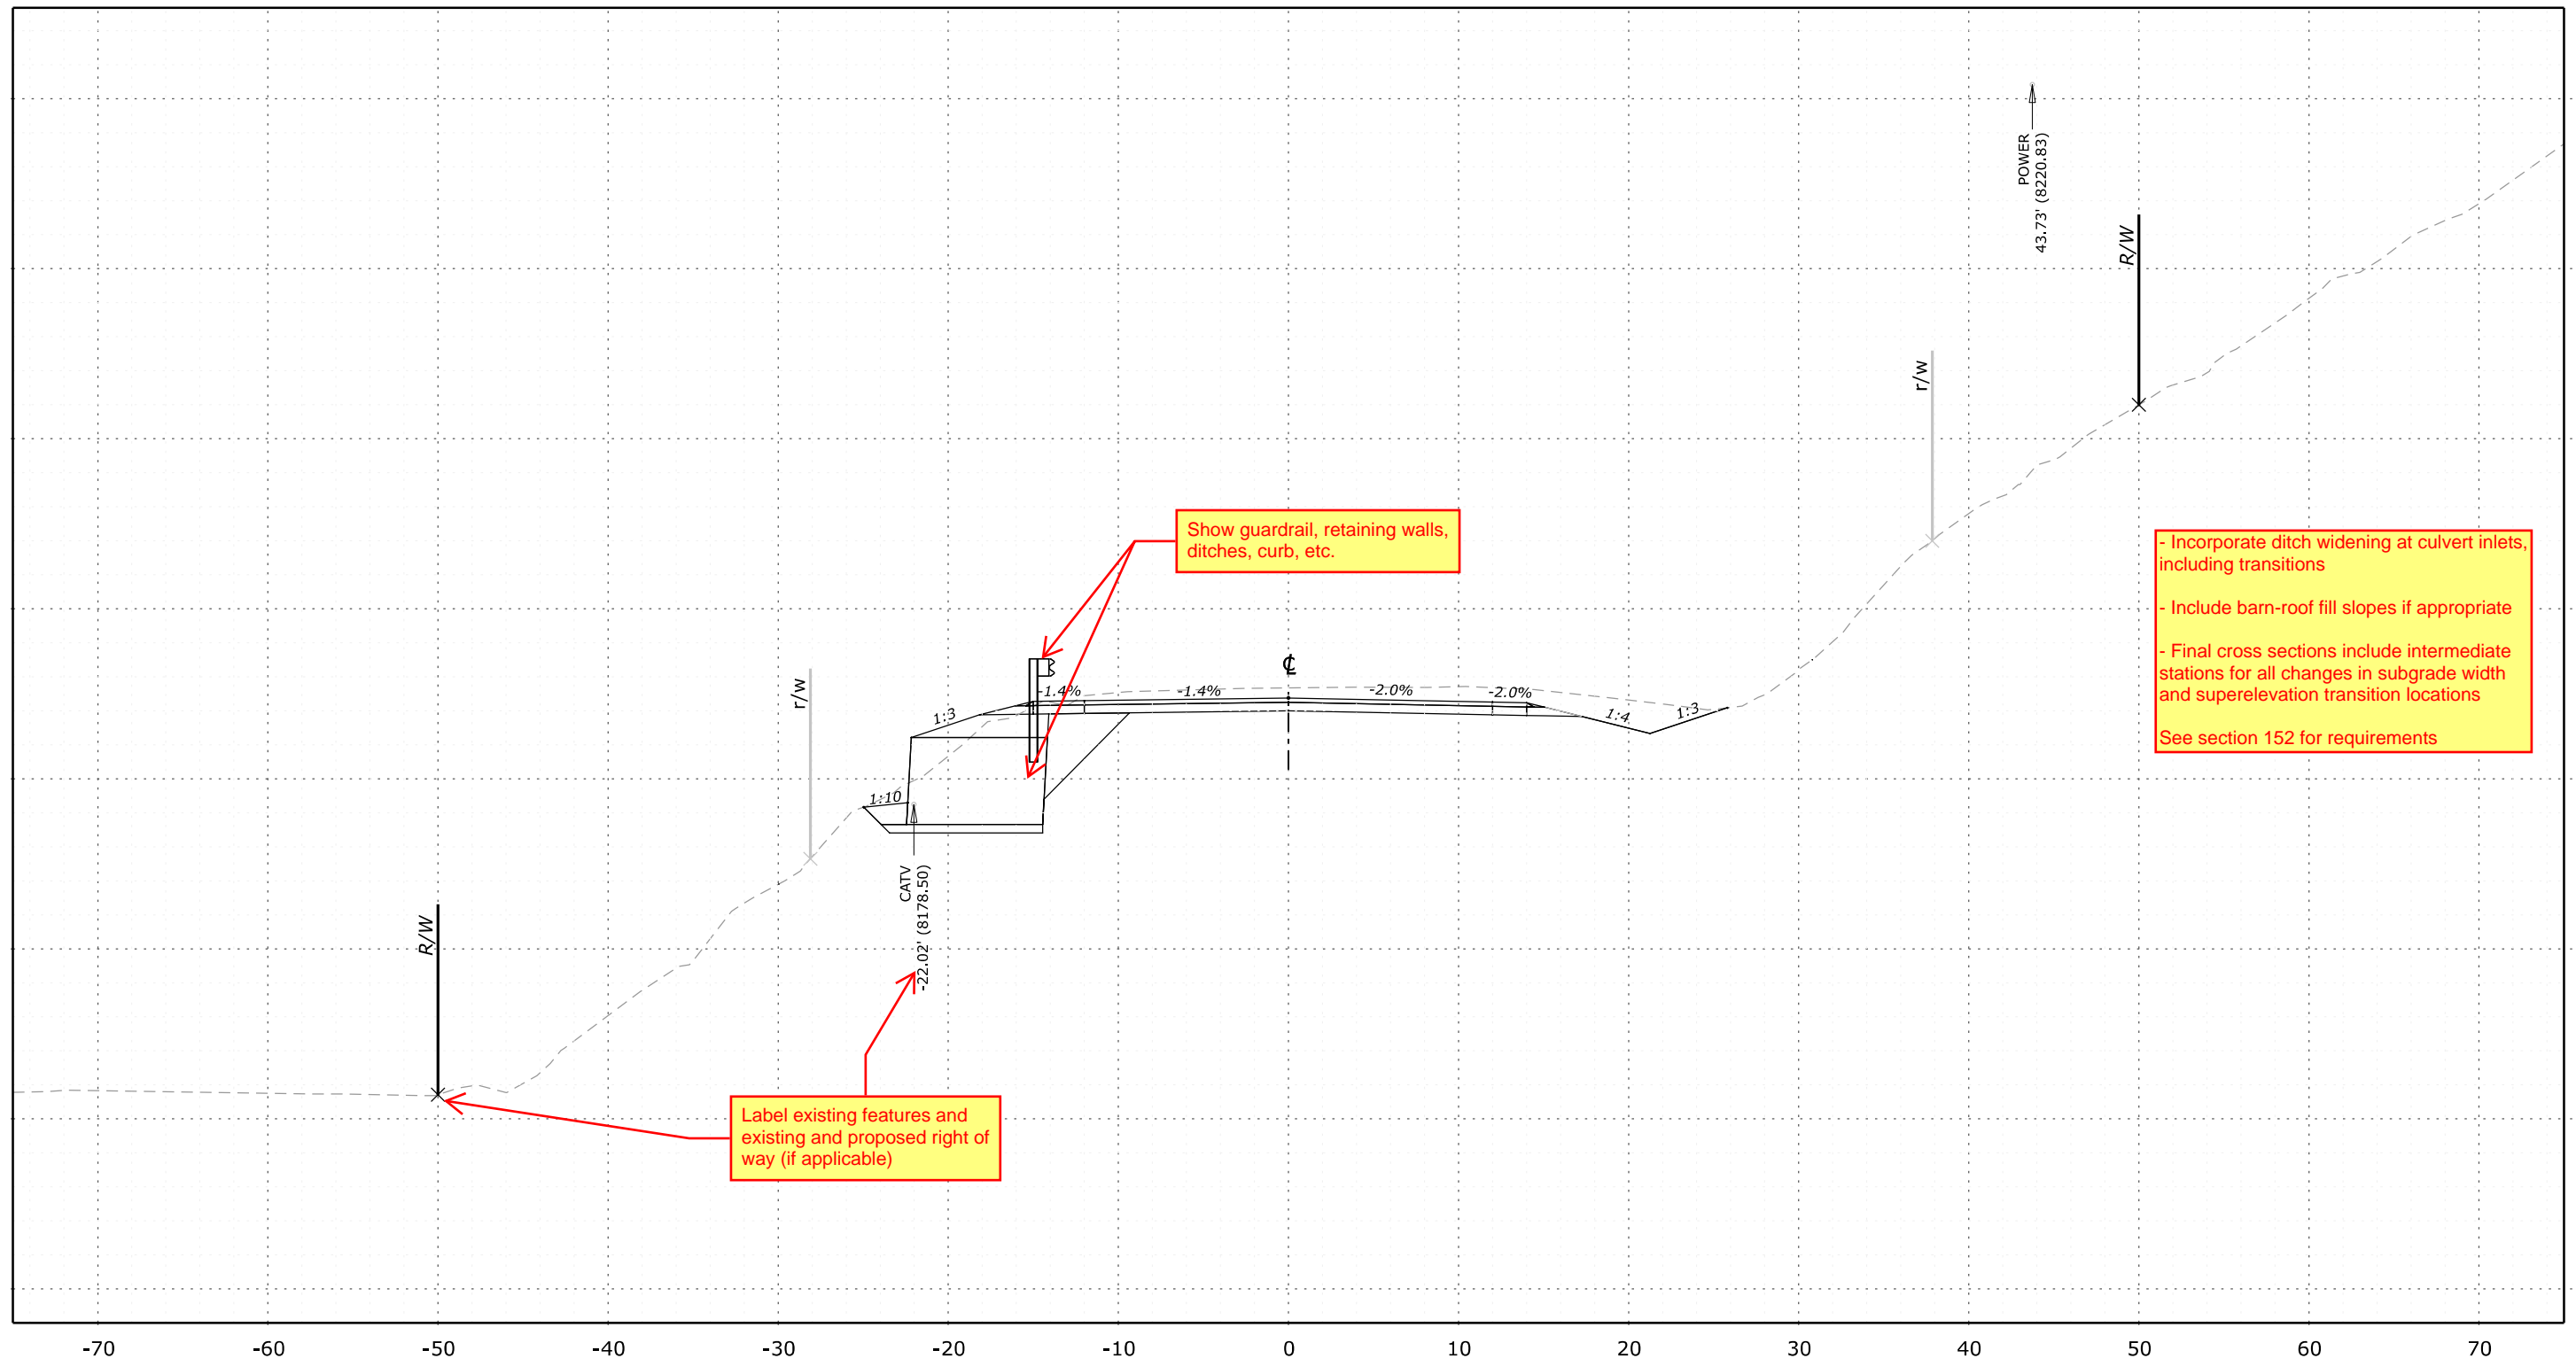

**15+00.00**  
**Des Grade = 8,184.75**  
**Subgrade = 8,184.00**  
**Original Grnd = 8,185.35**

FHWA, Office of Federal Lands Highway  
 PROJECT NAME  
**MAIN ROAD**

Show guardrail, retaining walls, ditches, curb, etc.

Label existing features and existing and proposed right of way (if applicable)


- Incorporate ditch widening at culvert inlets, including transitions
- Include barn-roof fill slopes if appropriate
- Final cross sections include intermediate stations for all changes in subgrade width and superelevation transition locations

See section 152 for requirements


Refer to CFL policy on Sealing and Signing of A/E Documents (located on the FLH website):  
<https://highways.dot.gov/sites/fhwa.dot.gov/files/docs/federal-lands/pm/30091/sealing-signing-policy.pdf>

Show NPS PMIS and drawing numbers for all NPS projects (See A/E title sheet for example)

|                |              |
|----------------|--------------|
| PROJECT        | SHEET NUMBER |
| PROJECT NUMBER | X12          |
| PROJECT NAME   |              |

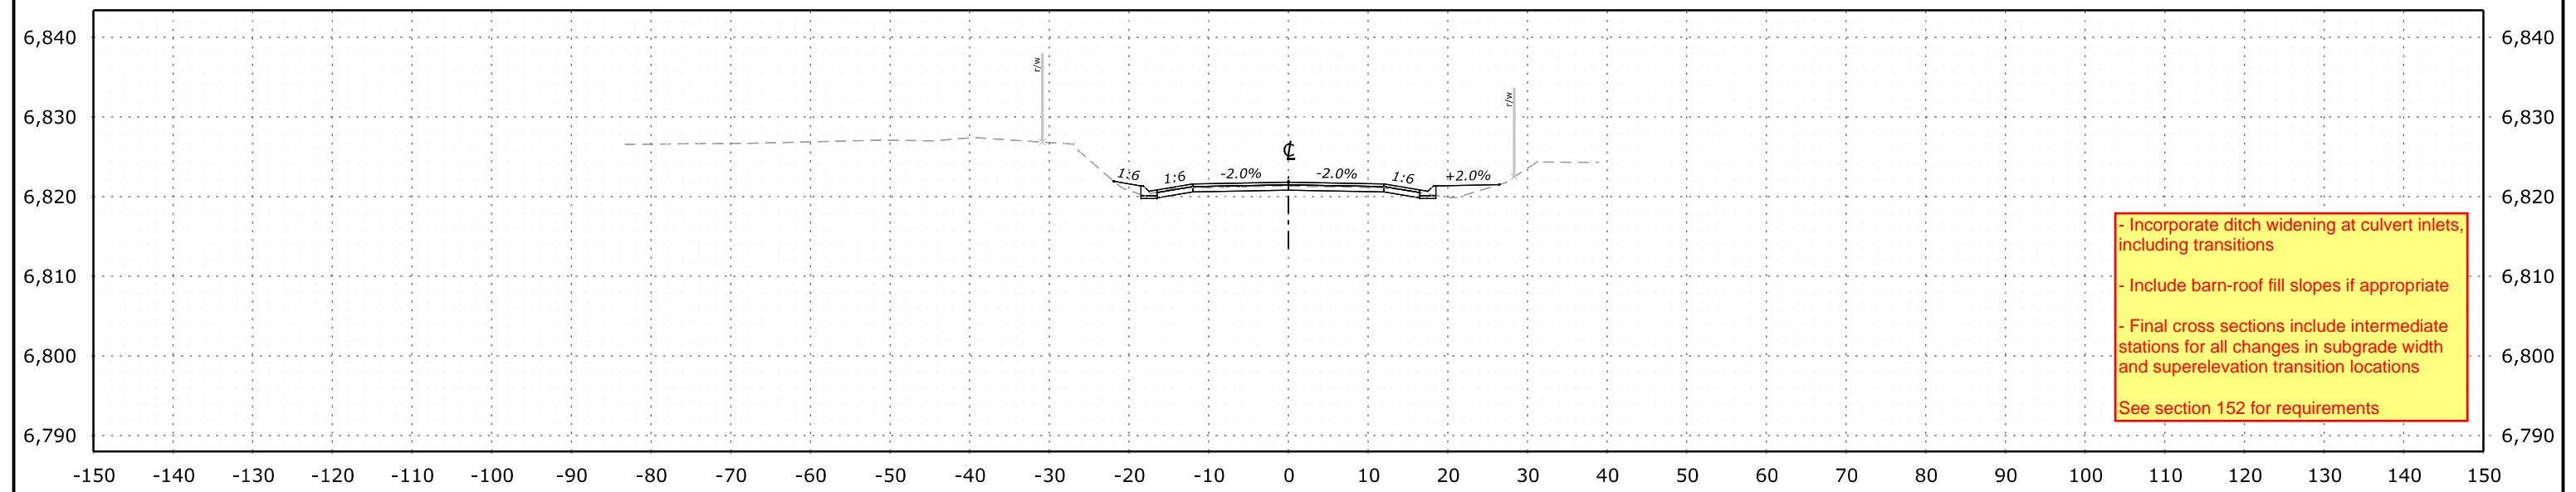

- Incorporate ditch widening at culvert inlets, including transitions
- Include barn-roof fill slopes if appropriate
- Final cross sections include intermediate stations for all changes in subgrade width and superelevation transition locations
- See section 152 for requirements

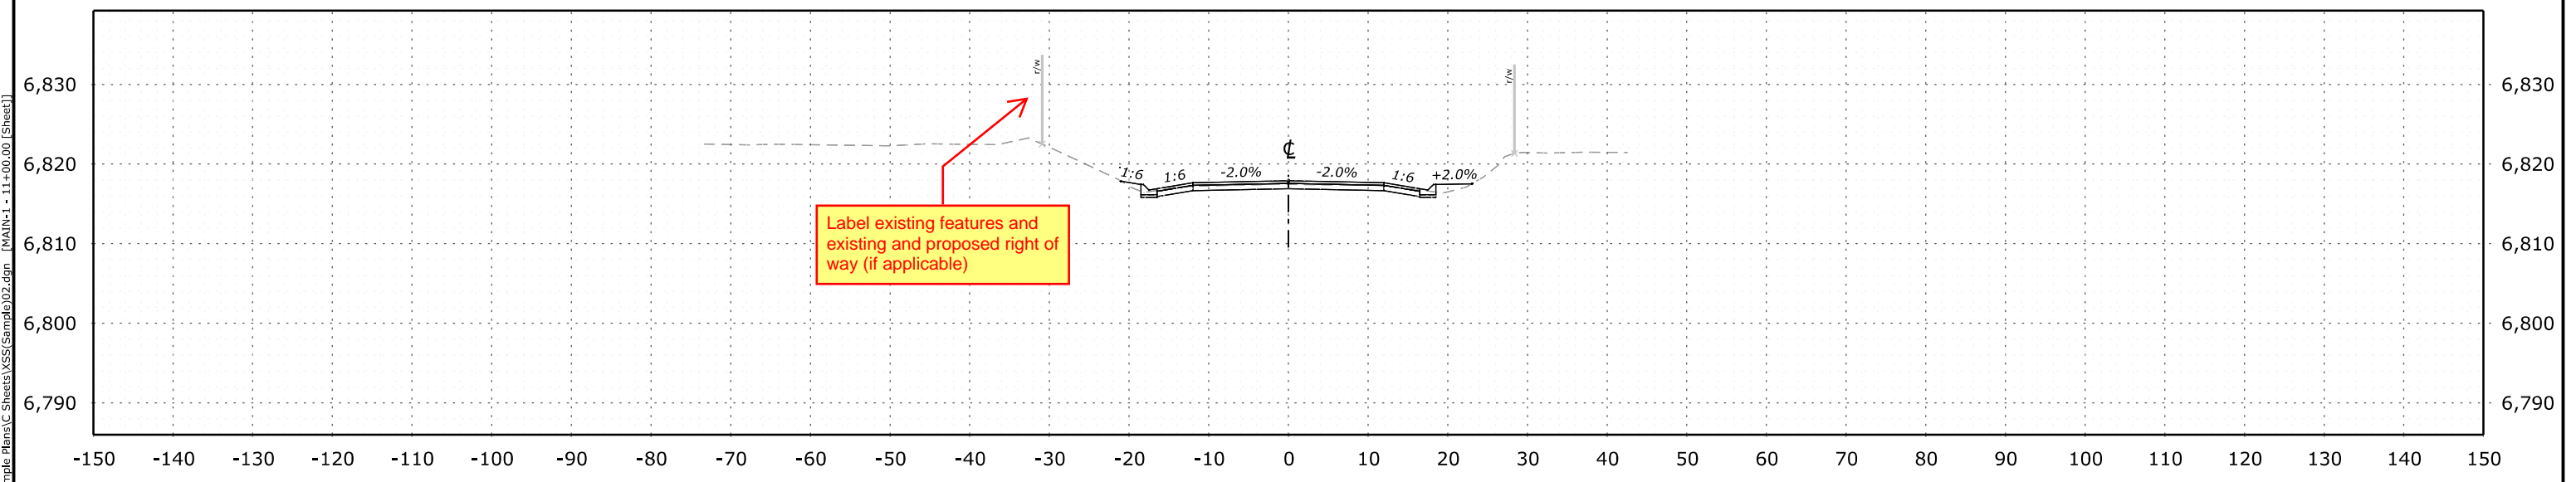

Label existing features and existing and proposed right of way (if applicable)

FHWA, Office of Federal Lands Highway  
 PROJECT NAME  
**MAIN ROAD**

Refer to CFL policy on Sealing and Signing of A/E Documents (located on the FLH website):  
<https://highways.dot.gov/sites/fhwa.dot.gov/files/docs/federal-lands/pm/30091/sealing-signing-policy.pdf>

C:\CAD\Sample Plans\C Sheets\XSS\Sample02.dgn [MAIN-1 - 11+00.00 (Sheet)] 4 April 2024 1:54 PM