



PROJECT	SHEET NUMBER
PROJECT NUMBER	
PROJECT NAME	

NOTE:

1. Benching is not required for ground sloped at 1V:3H or flatter.
2. Bench into existing slope as necessary to meet 12-foot minimum bench width and 8-foot bench height.

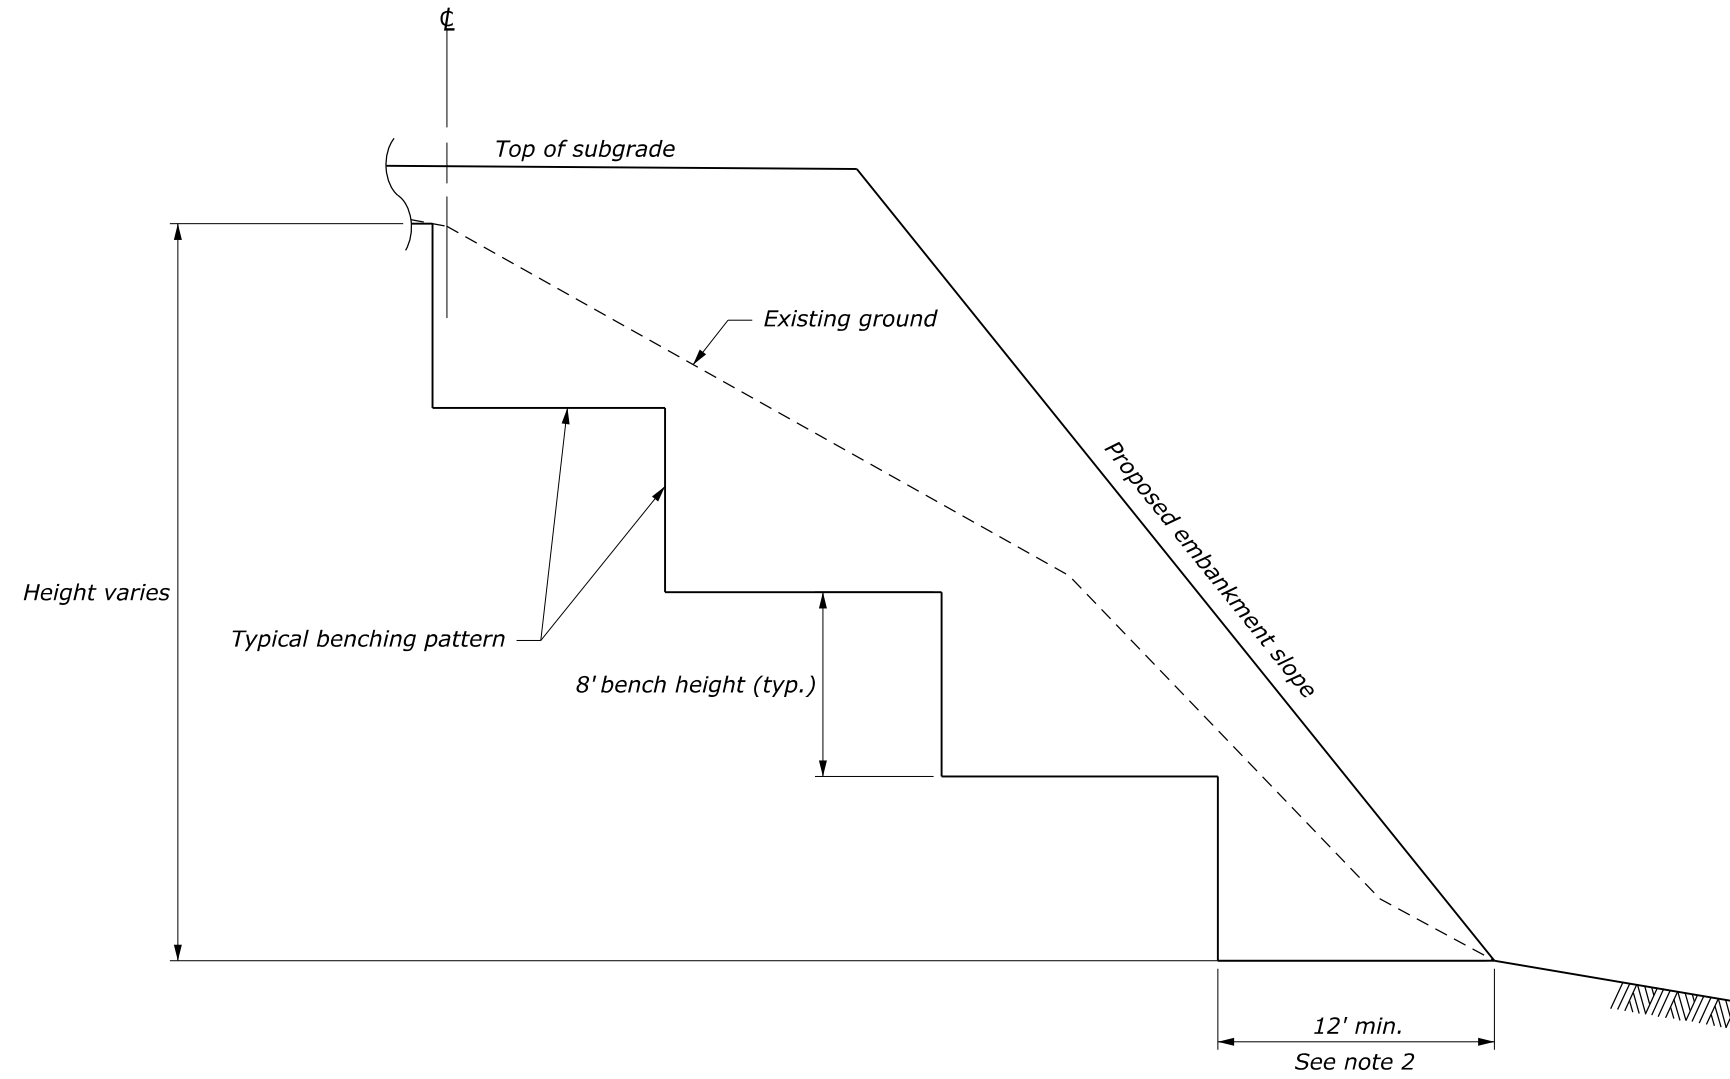

EMBANKMENT BENCHING

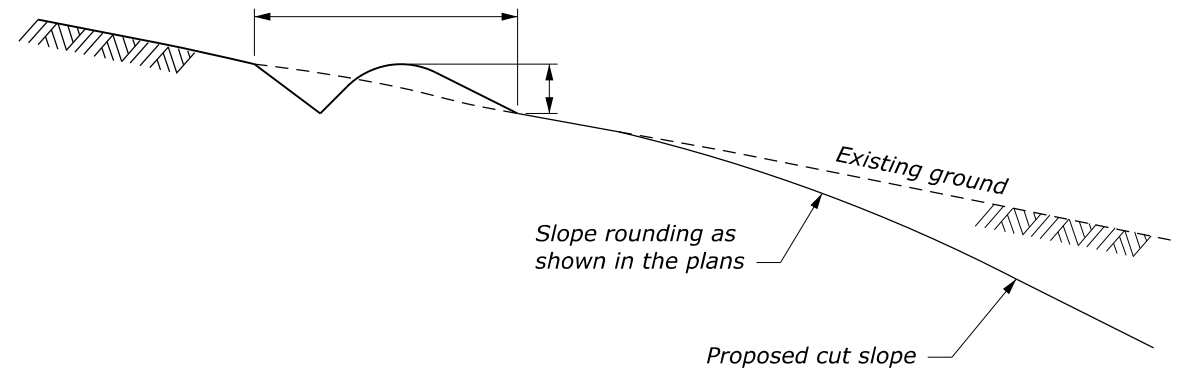

FURROW DITCH

NO SCALE

U.S. DEPARTMENT OF TRANSPORTATION, FHWA OFFICE OF FEDERAL LANDS HIGHWAY	CFLHD DETAIL C204-50
EMBANKMENT BENCHING AND FURROW DITCH	SPECIFICATION FP-24, FP-14
	APPROVED FOR USE 06/2024