


NOTES:

1. Construct drainage ditches along the stabilized construction exit when required. Install temporary 18-inch pipe culverts where the stabilized construction exit crosses existing drainage ditches.
2. Place Geotextile, Class 2, Type C, over the entire area prior to placing the aggregate.

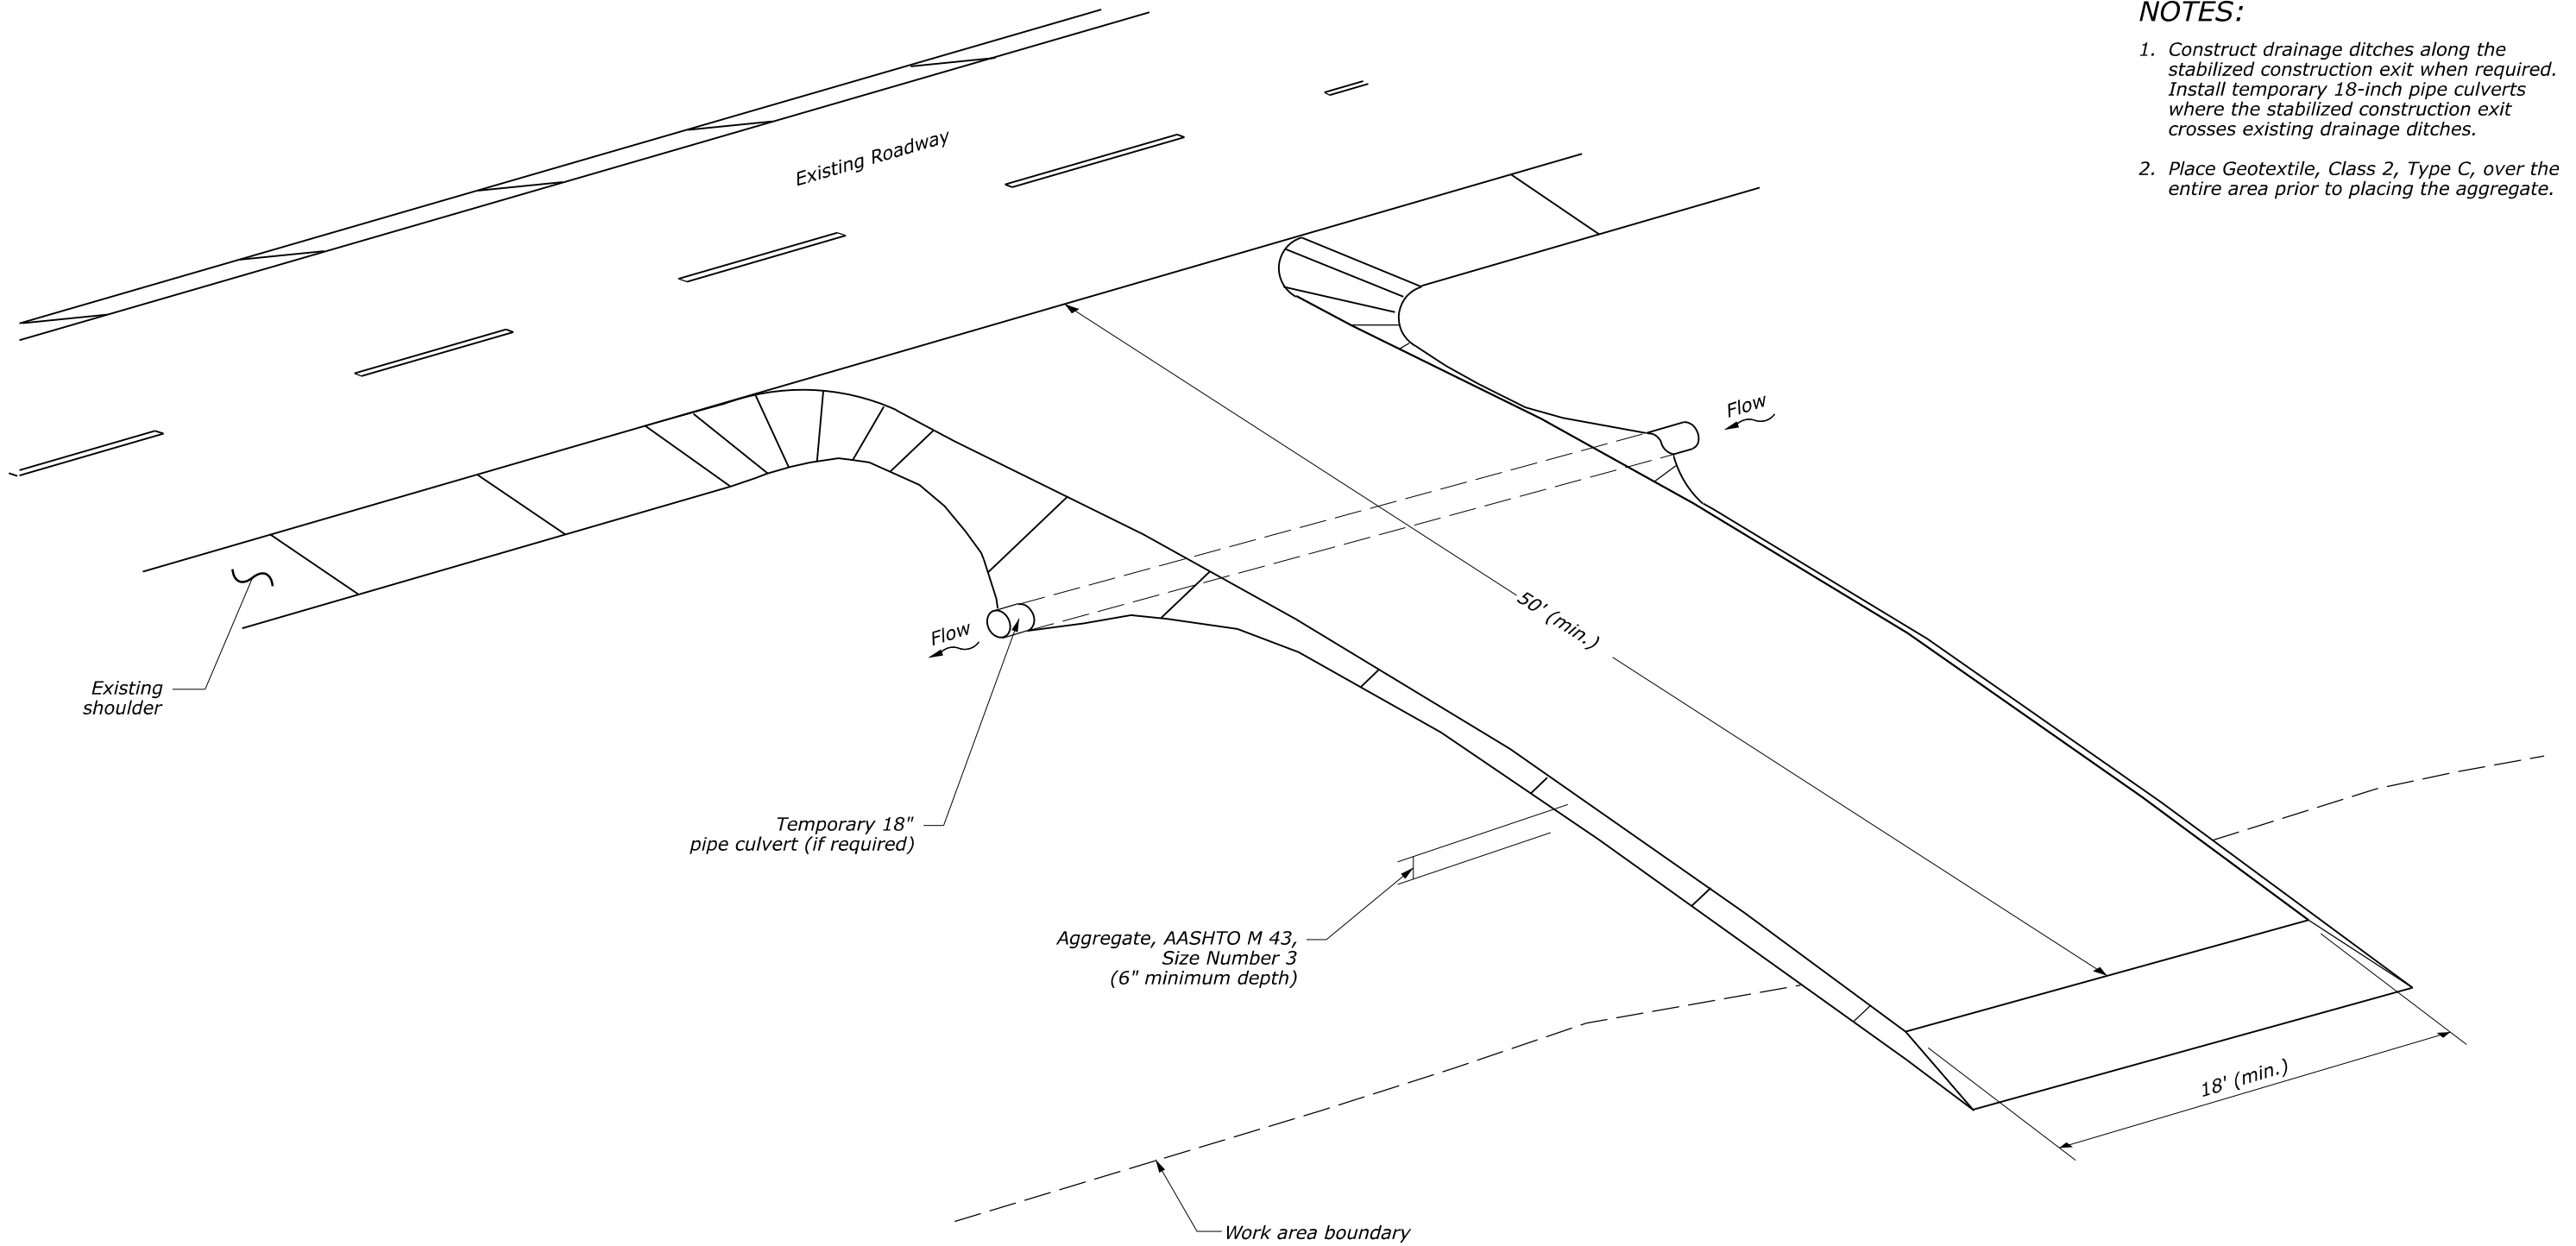

M:\Standards_and_Details\EFLHD_Detail-Drawings\FP-24\157-Soil Erosion and Sediment Control\et15701_detail.dgn [Sheet] 12 March 2024 10:49 AM

NO SCALE

U.S. DEPARTMENT OF TRANSPORTATION, FHWA OFFICE OF FEDERAL LANDS HIGHWAY	EFLHD DETAIL E157-01
STABILIZED CONSTRUCTION EXIT	SPECIFICATION FP-24, FP-14
	APPROVED FOR USE 05/2024