


NOTES:

1. Construct drainage ditches along the stabilized construction exit when required. Install temporary 18-inch pipe culverts where the stabilized construction exit crosses existing drainage ditches.
2. Place Geotextile, Class 2, Type C, over the entire area prior to placing the aggregate.

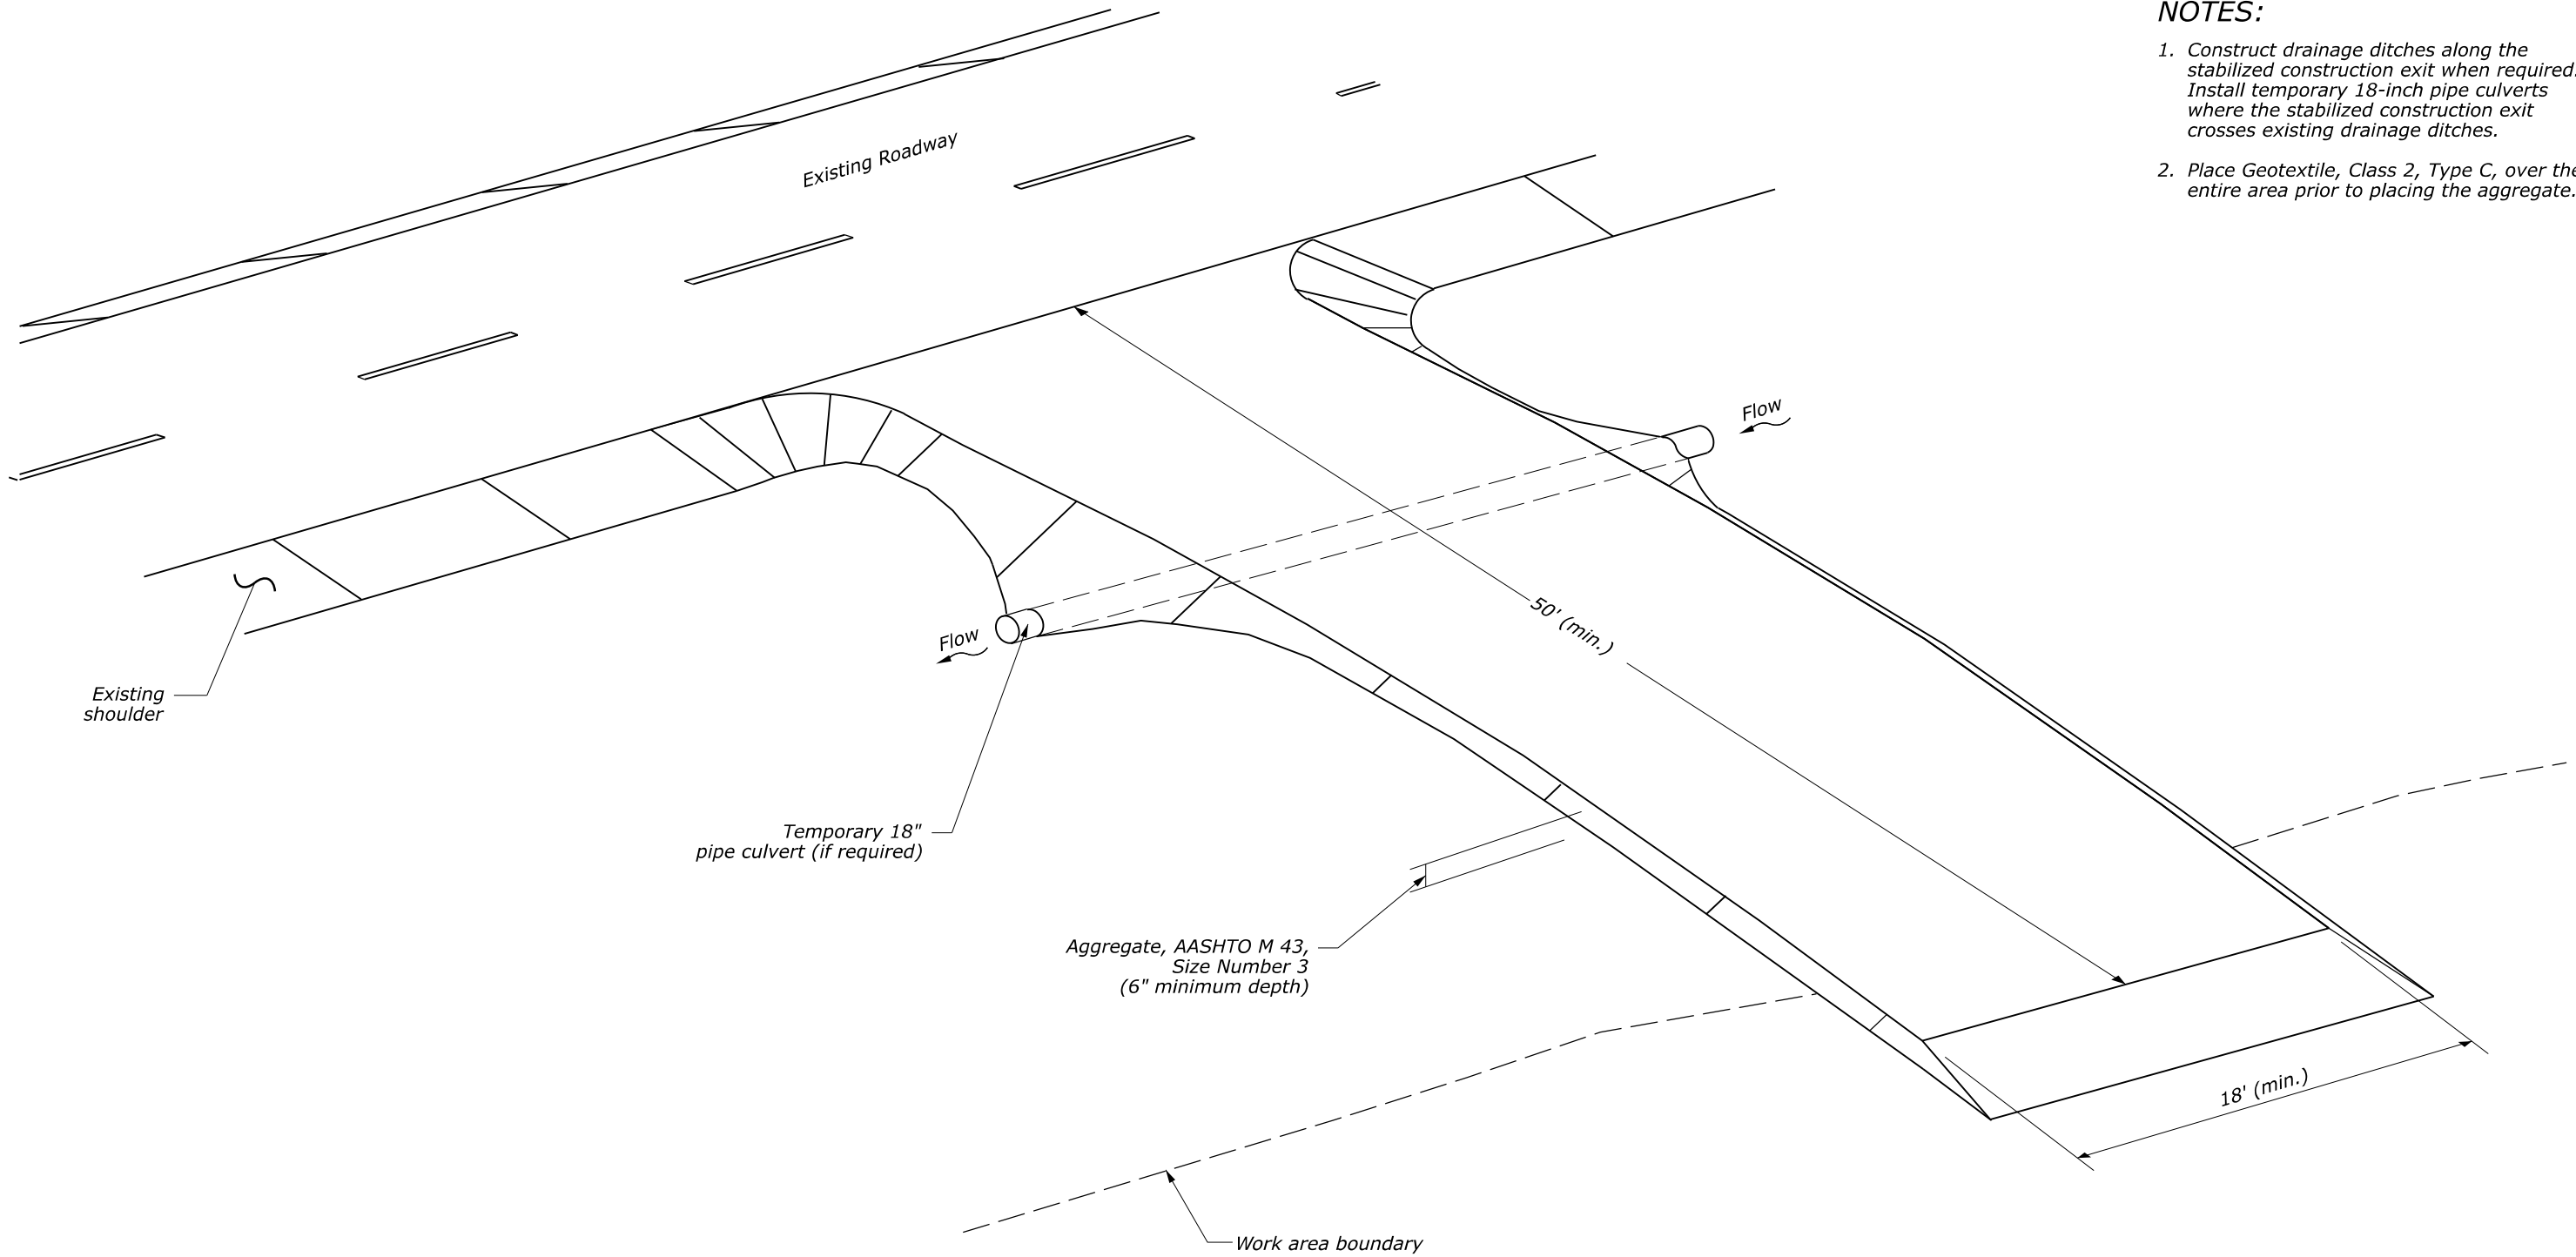

M:\Standards_and_Details\EFLHD_Detail Drawings\FP-24\157-Soil Erosion and Sediment Control\E157-01\p14.dgn [Sheet]

NO SCALE

U.S. DEPARTMENT OF TRANSPORTATION, FHWA OFFICE OF FEDERAL LANDS HIGHWAY		EFLHD DETAIL E157-01
STABILIZED CONSTRUCTION EXIT		SPECIFICATION FP-14
		APPROVED FOR USE 05/2024