


**NOTE:**

Maintain distance  $L$  as the distance to slope stakes to establish the blend of cut and fill slopes into the original ground.

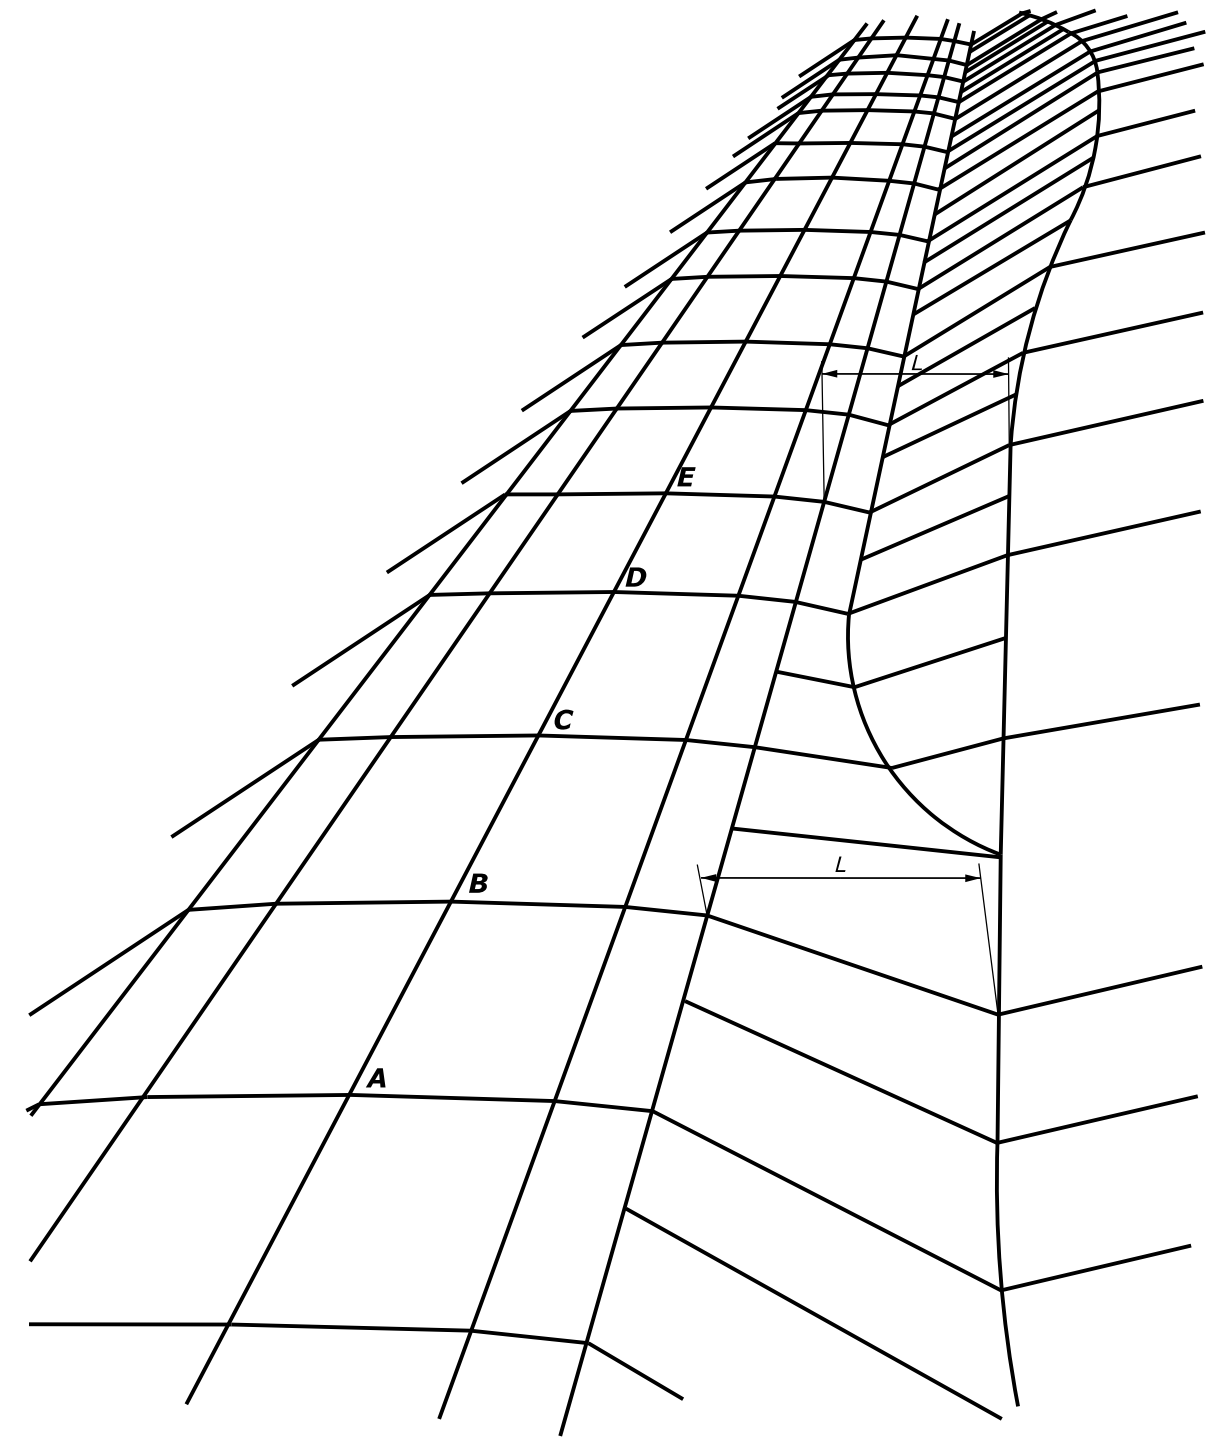

M:\Standards and Details\EFLHD Detail Drawings\FP-24\E000-00.cel [5/14/00-01]  
20 December 2023 12:11 PM

NO SCALE

U.S. DEPARTMENT OF TRANSPORTATION, FHWA  
OFFICE OF FEDERAL LANDS HIGHWAY

EFLHD DETAIL  
E204-01

**CUT AND FILL SLOPE  
TRANSITIONS**

SPECIFICATION  
FP-24, FP-14

APPROVED FOR USE  
05/2024