



NOTES:

1. At the option of the Contractor, walls less than 4 feet in depth may be of either concrete block or concrete as shown.
2. Reinforce top, bottom, and sides of junction box with #5 reinforcement bars placed on 6-inch centers each way. Place bars 1½ inches from inside of the junction box.

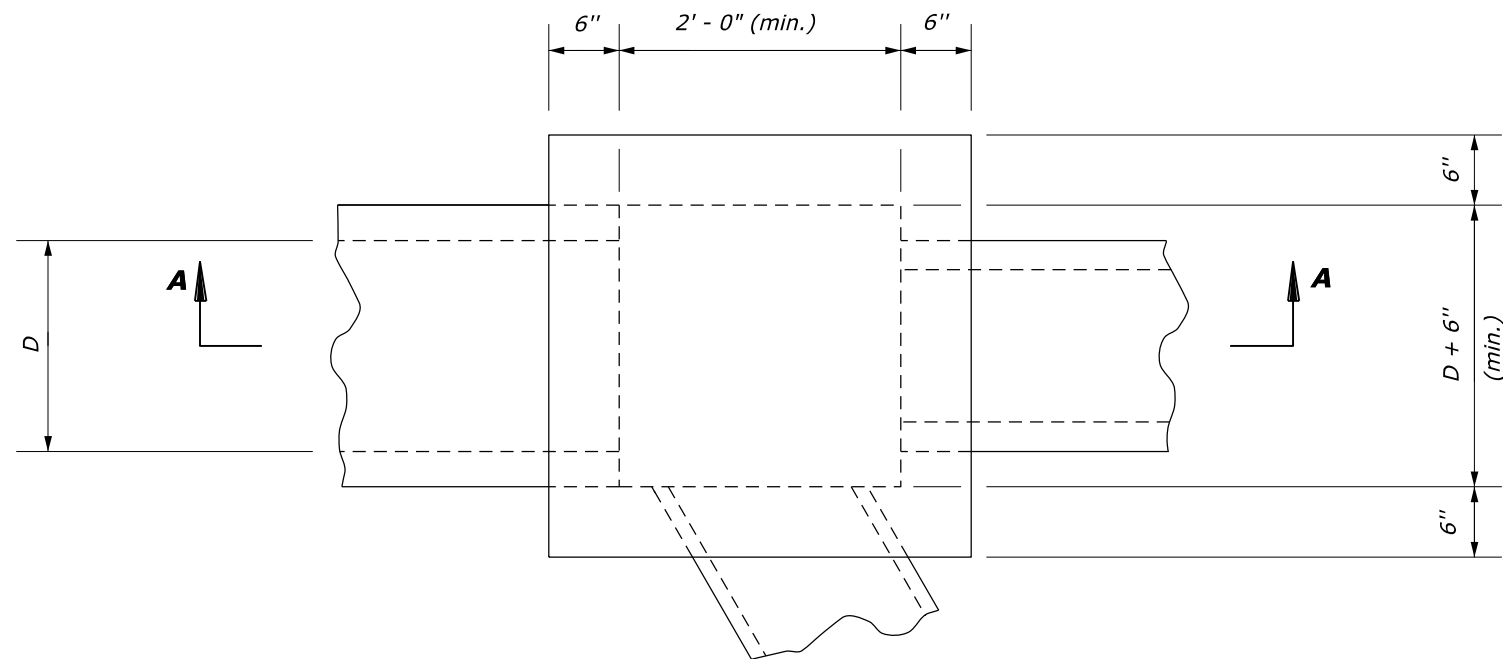

PLAN

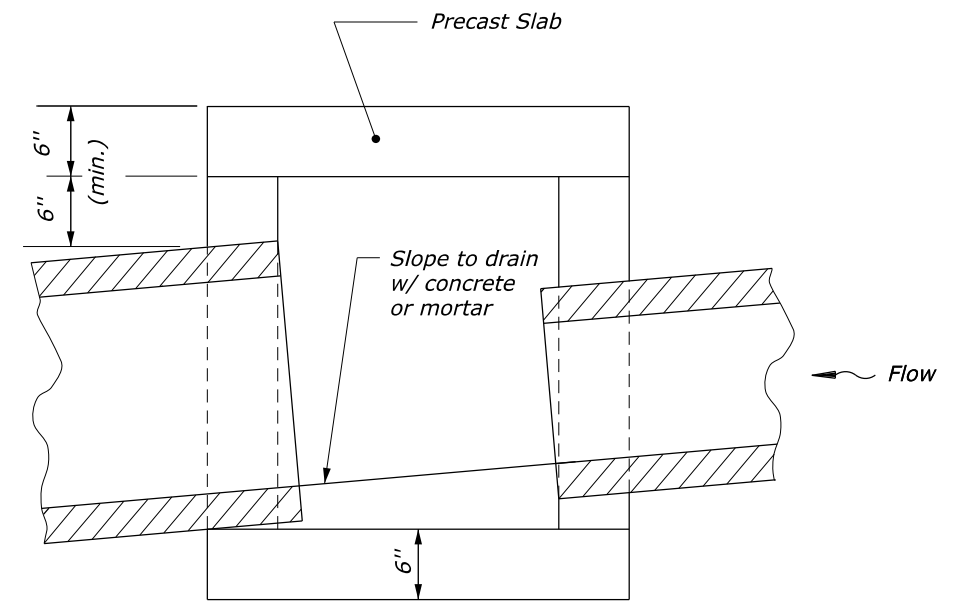

SECTION A-A

NO SCALE

U.S. DEPARTMENT OF TRANSPORTATION, FHWA
OFFICE OF FEDERAL LANDS HIGHWAY

JUNCTION BOX

EFLHD DETAIL
E604-07

SPECIFICATION
FP-24, FP-14

APPROVED FOR USE
05/2024