



**NOTE:**  
Construct underdrain with a grade of at least 0.5%.

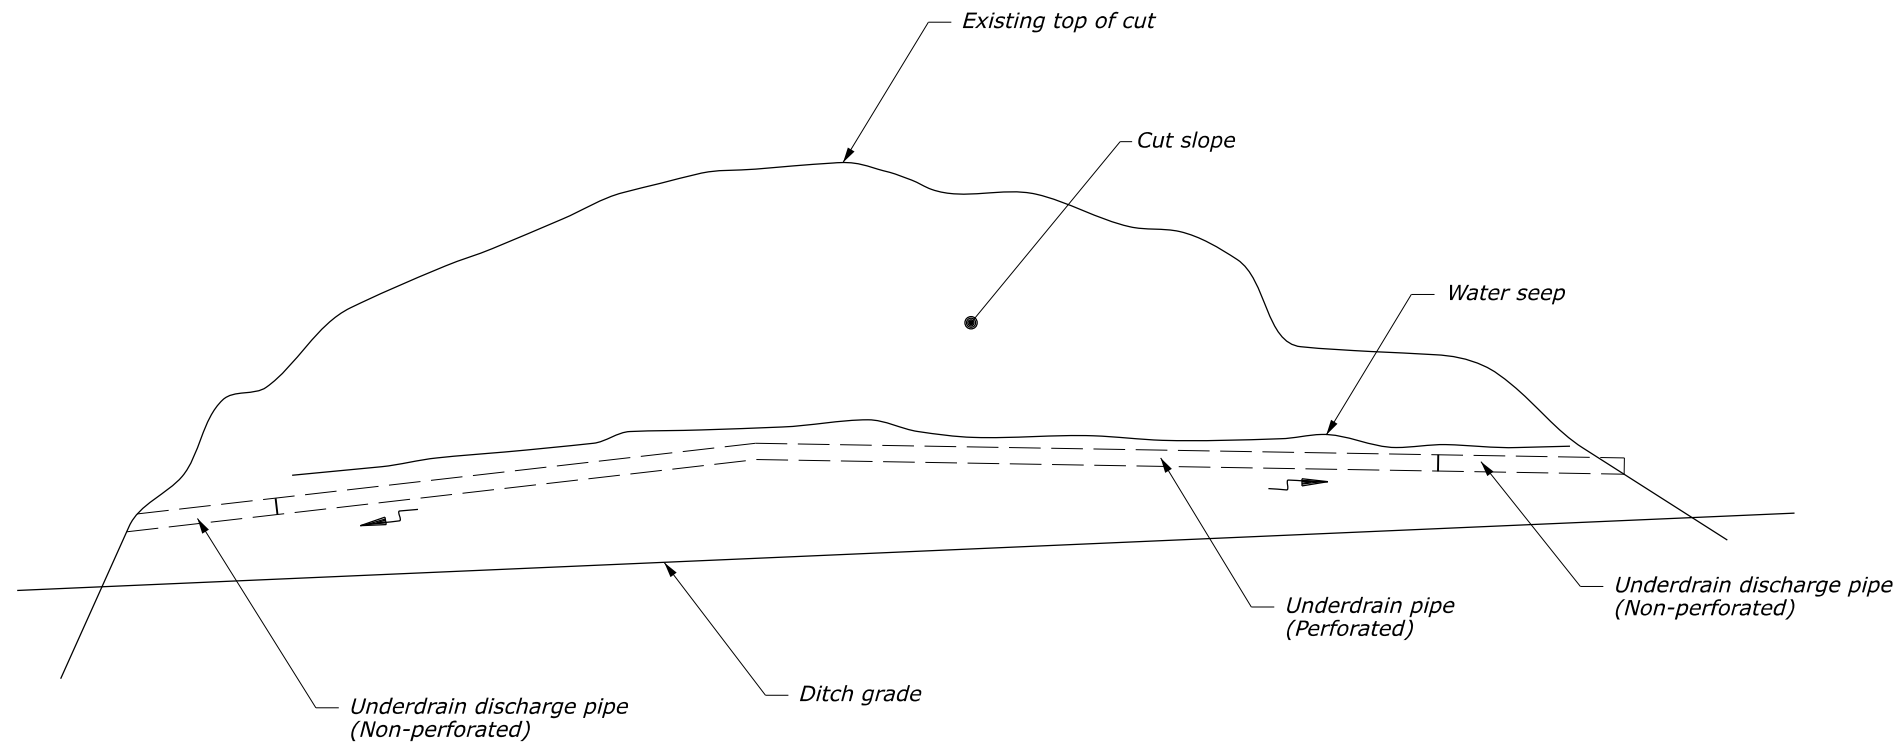


**PROFILE VIEW**

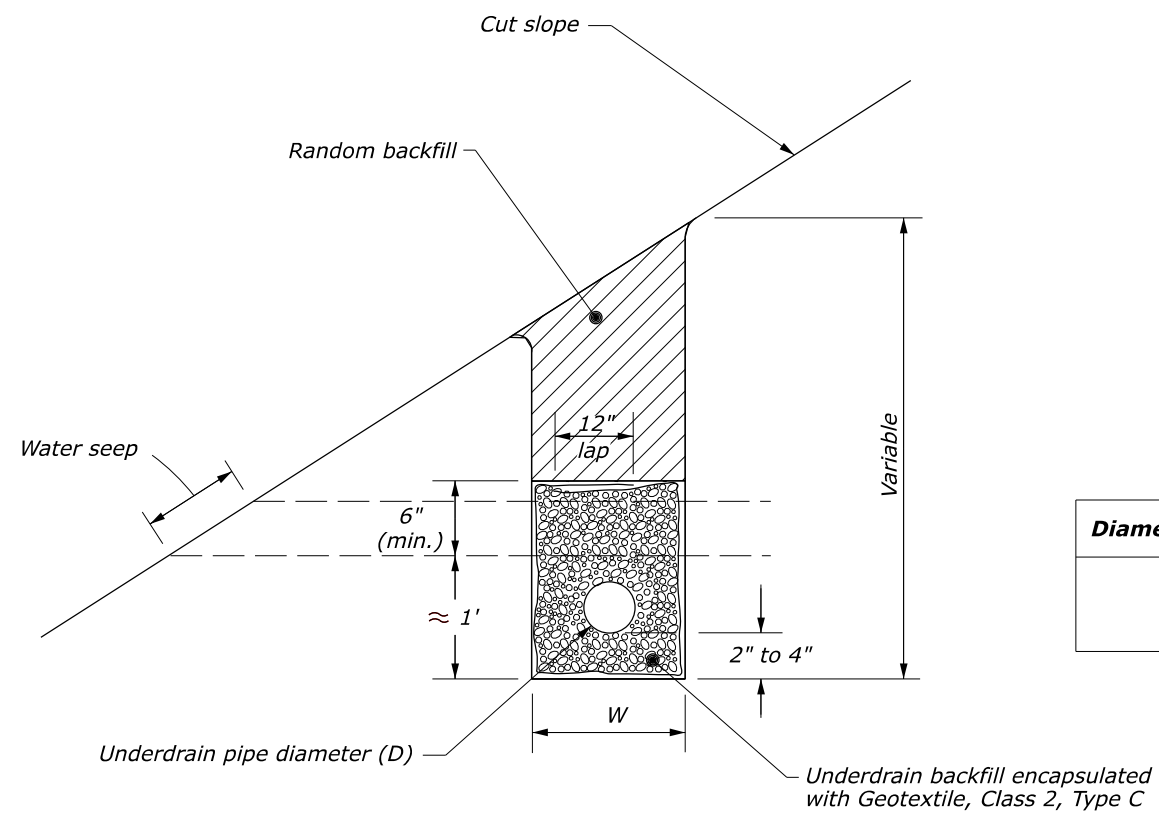

**SECTION VIEW**

Diameter (D)	Minimum Width (W)
4"	12"
6"	15"

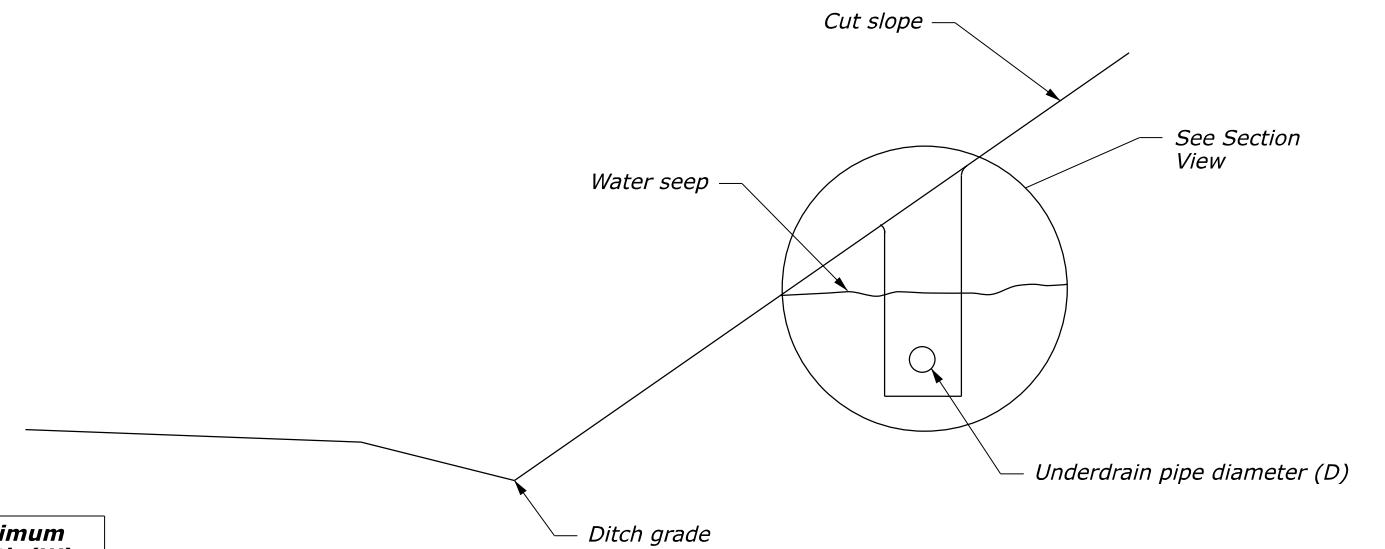

**CROSS-SECTION**

NO SCALE

U.S. DEPARTMENT OF TRANSPORTATION, FHWA OFFICE OF FEDERAL LANDS HIGHWAY	EFLHD DETAIL E605-03
<b>UNDERDRAIN FOR CUT SLOPES</b>	SPECIFICATION FP-24
	APPROVED FOR USE 05/2024