



NOTES:

1. Place $\frac{3}{4}$ -inch transverse expansion joints at intervals of no more than 20 feet to match adjacent curb expansion joints.
2. Place contraction joints at intervals equal to the width of the sidewalk as shown in the plans.

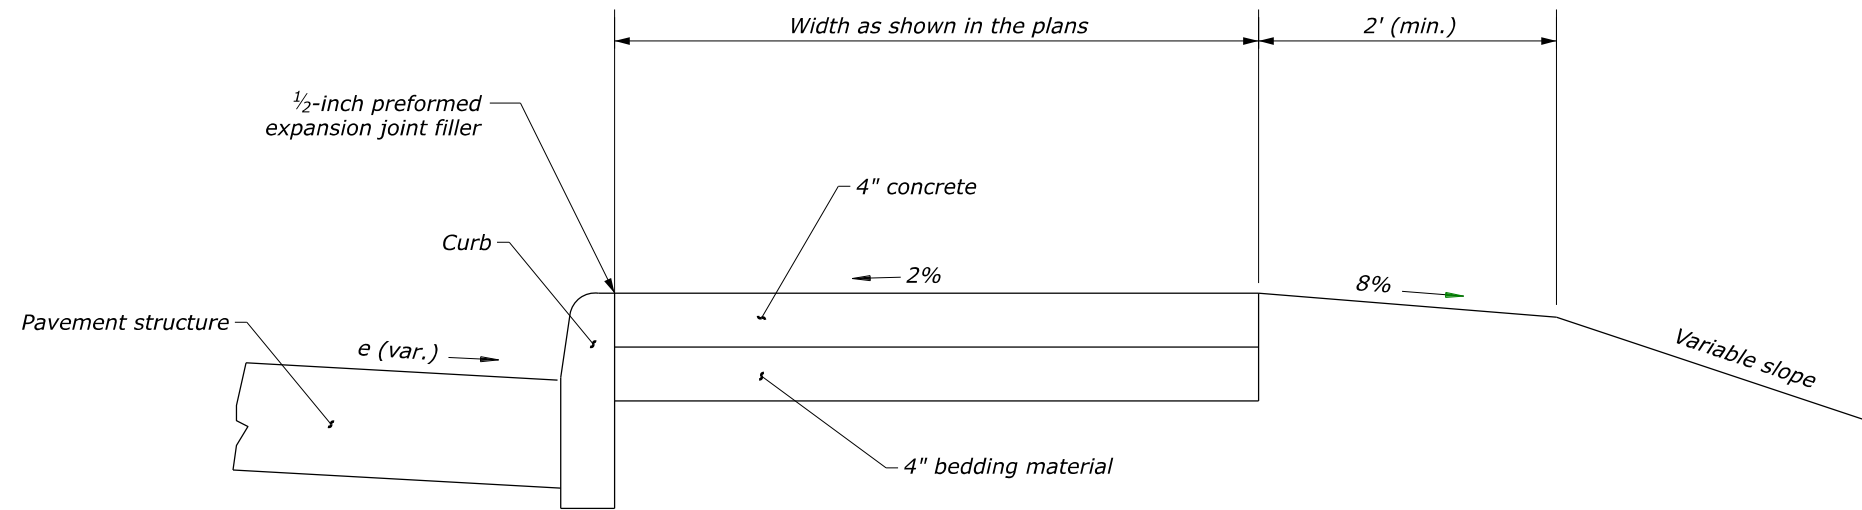

SIDEWALK WITH CURB

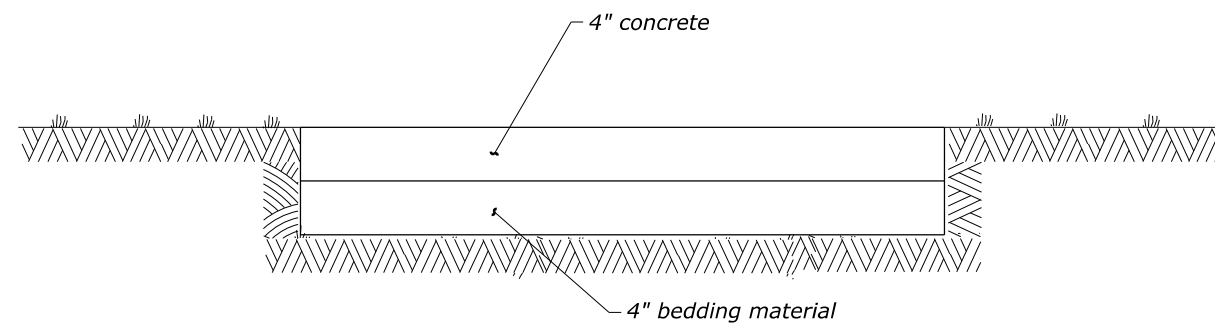

SIDEWALK WITHOUT CURB

NO SCALE

U.S. DEPARTMENT OF TRANSPORTATION, FHWA
OFFICE OF FEDERAL LANDS HIGHWAY

EFLHD DETAIL
E615-01

CONCRETE SIDEWALK

SPECIFICATION
FP-14

APPROVED FOR USE
05/2024