


**TOP**

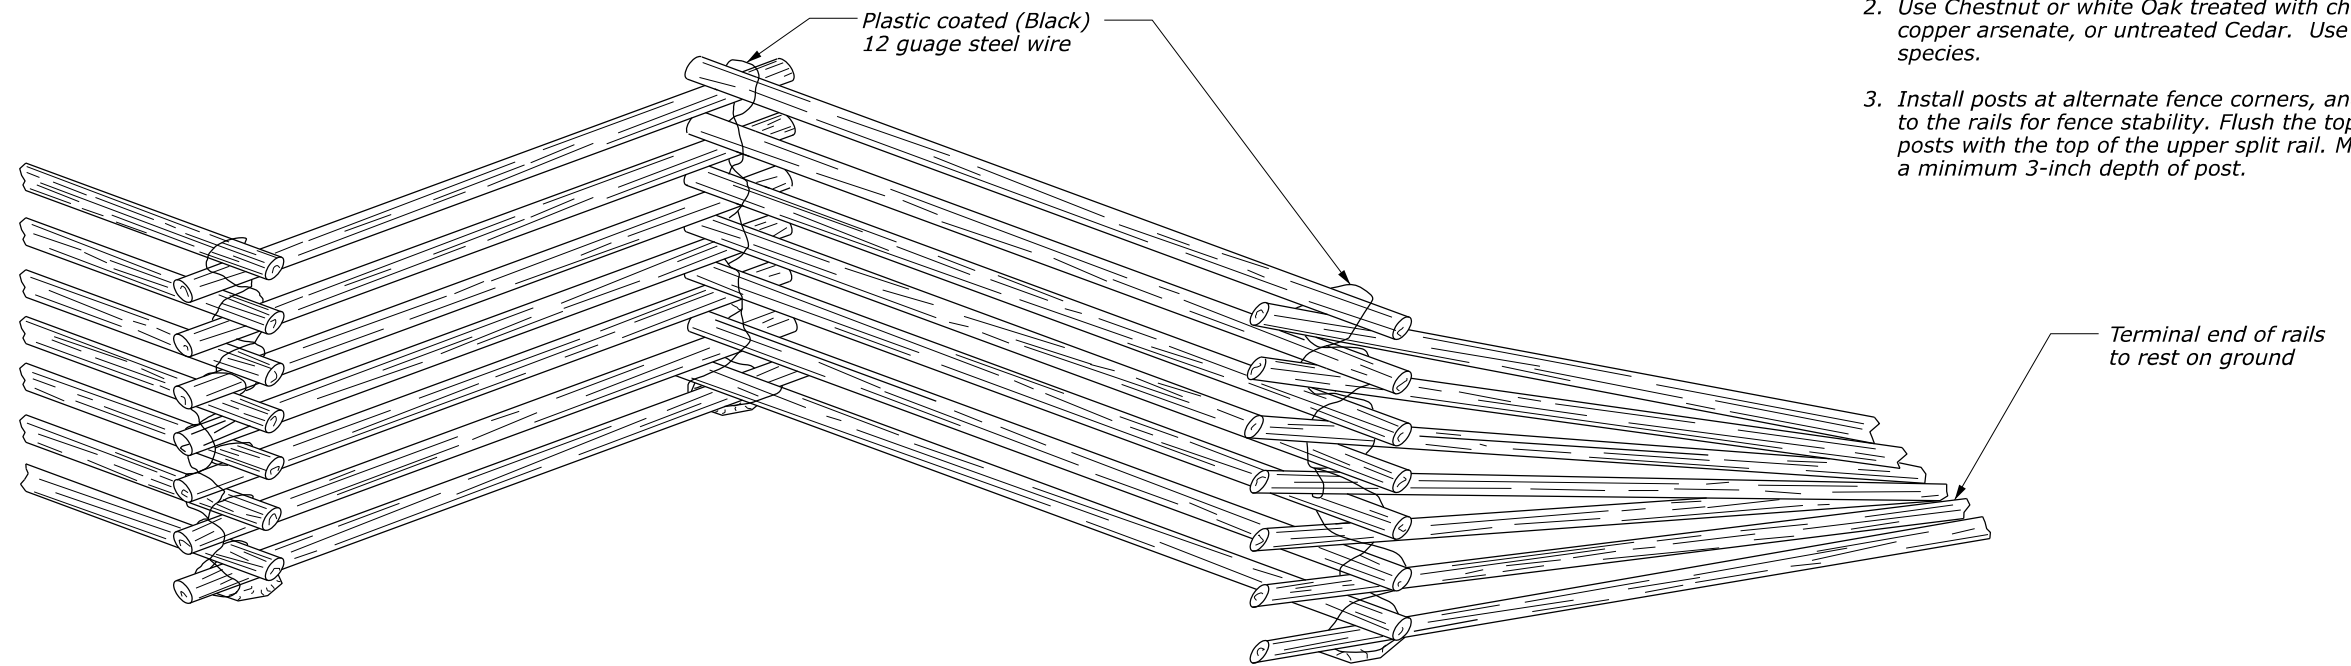

**ELEVATION**

**NOTES:**

1. Ensure rail sizes are from 5 to 7 inches.
2. Use Chestnut or white Oak treated with chromated copper arsenate, or untreated Cedar. Use only one species.
3. Install posts at alternate fence corners, and wire to the rails for fence stability. Flush the top of the posts with the top of the upper split rail. Maintain a minimum 3-inch depth of post.

NO SCALE

U.S. DEPARTMENT OF TRANSPORTATION, FHWA  
OFFICE OF FEDERAL LANDS HIGHWAY

EFLHD DETAIL  
E619-01

**FENCE, SPLIT RAIL  
7-RAIL HEIGHT**

SPECIFICATION  
FP-24, FP-14

APPROVED FOR USE  
06/2024