


Dimensions: 2.3" Radius, 1.0" Border  
 Colors: Legend, Border - White (retroreflective)  
 Background - Green (retroreflective)  
 Area: 40 Sq. Ft.

**BIL PROJECT FUNDING SOURCE SIGN**


**NOTES:**

1. Unless otherwise noted, dimensions are inches.
2. Refer to Detail E635-01 for post and sign mounting requirements.
3. All incorporated pictographs are subject to approval by the CO. Ensure all pictographs are vector-based, vinyl-ready.
4. Install signs where shown in the plans. Final location of signs may be changed to fit field conditions as approved by the CO.

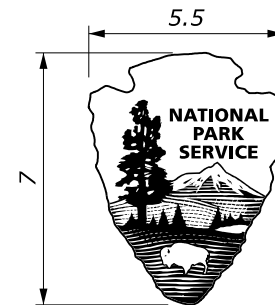

Colors: Legend - PMS 1615, Brown (retroreflective)  
 Border - White (retroreflective)  
 Background - White (retroreflective)

**NPS PICTOGRAPH**

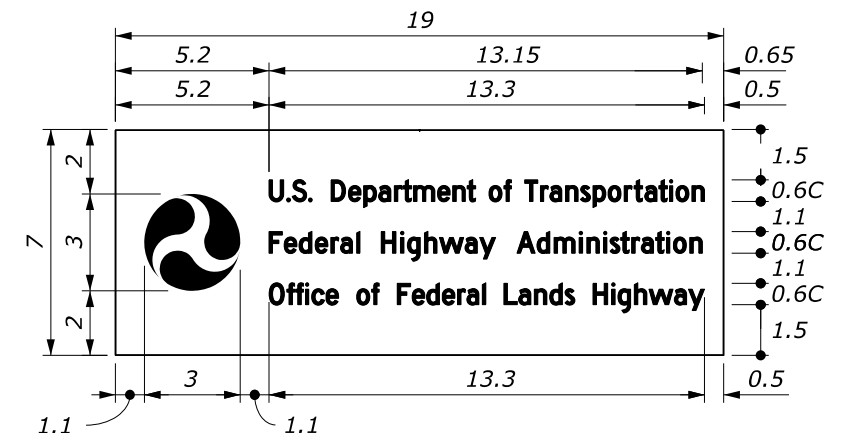


Colors: Legend - White (retroreflective)  
 Background - Blue (retroreflective)  
 Area: 0.92 Sq. Ft.

**USDOT PICTOGRAPH**

M:\Standards\_and\_Details\EFLHD\_Detail\Drawings\FP-24\635 - Temporary Traffic Control\63515\_BIL-8-Footer.dgn [NPS-8-Footer] 26 June 2024 6:15 PM

NO SCALE

U.S. DEPARTMENT OF TRANSPORTATION, FHWA OFFICE OF FEDERAL LANDS HIGHWAY	EFLHD DETAIL E635-15
<b>BIPARTISAN INFRASTRUCTURE LAW SIGN LAYOUT, 8-FOOT</b>	SPECIFICATION FP-24, FP-14
	APPROVED FOR USE 06/2024

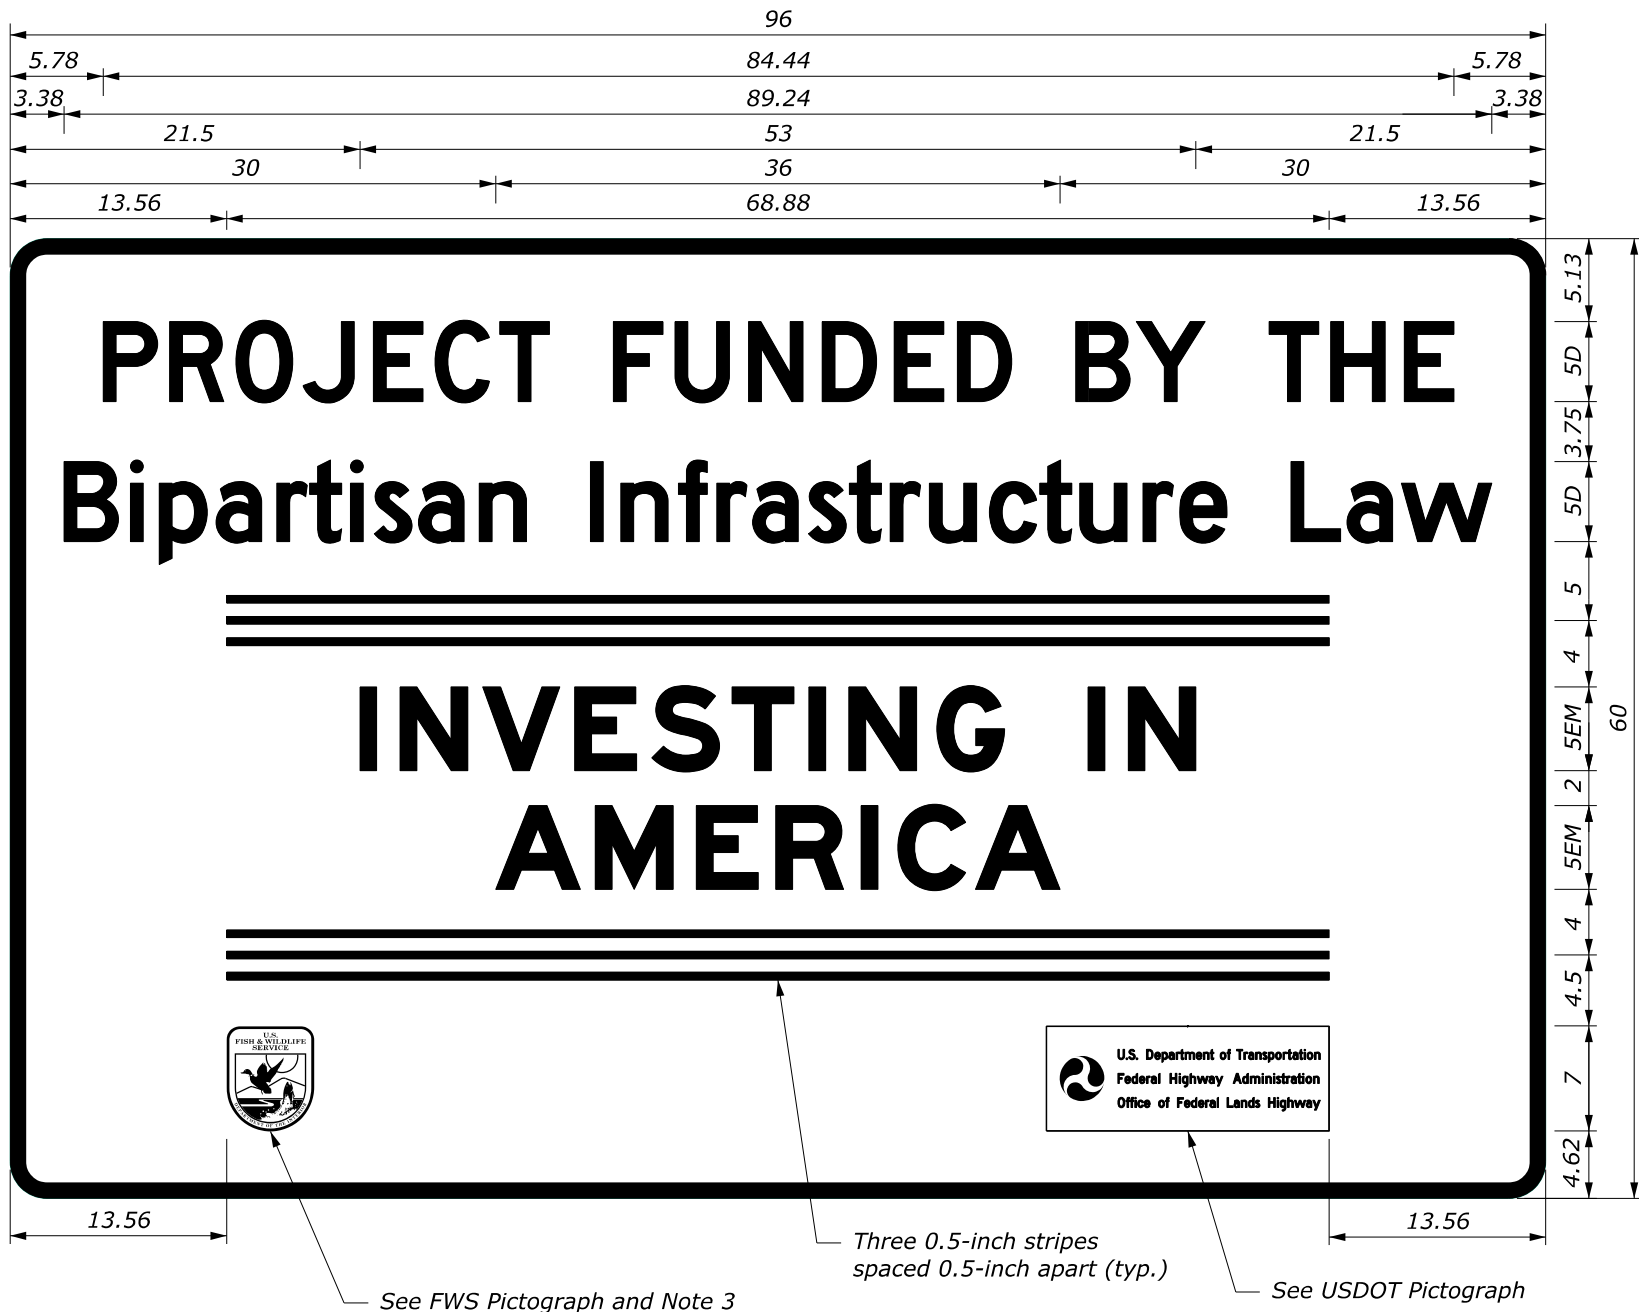

Dimensions: 2.3" Radius, 1.0" Border  
 Colors: Legend, Border - White (retroreflective)  
 Background - Green (retroreflective)  
 Area: 40 Sq. Ft.

**BIL PROJECT FUNDING SOURCE SIGN**


**NOTES:**

1. Unless otherwise noted, dimensions are inches.
2. Refer to Detail E635-01 for post and sign mounting requirements.
3. All incorporated pictographs are subject to approval by the CO. Ensure all pictographs are vector-based, vinyl-ready.
4. Install signs where shown in the plans. Final location of signs may be changed to fit field conditions as approved by the CO.



Colors: Text and Borders - Pantone 476, Dark Brown (retroreflective)  
 Background - Pantone 467, Light Brown (retroreflective)  
 Sun - Pantone Process Yellow (retroreflective)  
 Sky - Pantone 129, Light Yellow (retroreflective)  
 Mountains - Pantone 138, Brown/Orange (retroreflective)  
 Bird, lake, and Fish - Pantone 300, Blue (retroreflective)

**FWS PICTOGRAPH**

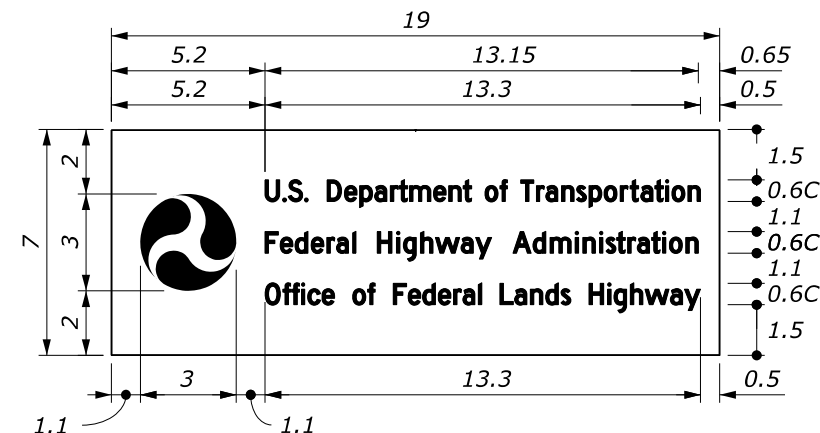

Colors: Legend - White (retroreflective)  
 Background - Blue (retroreflective)  
 Area: 0.92 Sq. Ft.


**USDOT PICTOGRAPH**

M:\Standards\_and\_Details\EFLHD\_Detail\Drawings\FP-24\F635 - Temporary Traffic Control\F63515\_BIL-8-Footer.dgn [FWS, 8-Footer] 26 June 2024 6:16 PM

NO SCALE

U.S. DEPARTMENT OF TRANSPORTATION, FHWA OFFICE OF FEDERAL LANDS HIGHWAY	EFLHD DETAIL E635-15
<b>BIPARTISAN INFRASTRUCTURE LAW SIGN LAYOUT, 8-FOOT</b>	SPECIFICATION FP-24, FP-14 APPROVED FOR USE 06/2024

PROJECT	SHEET NUMBER

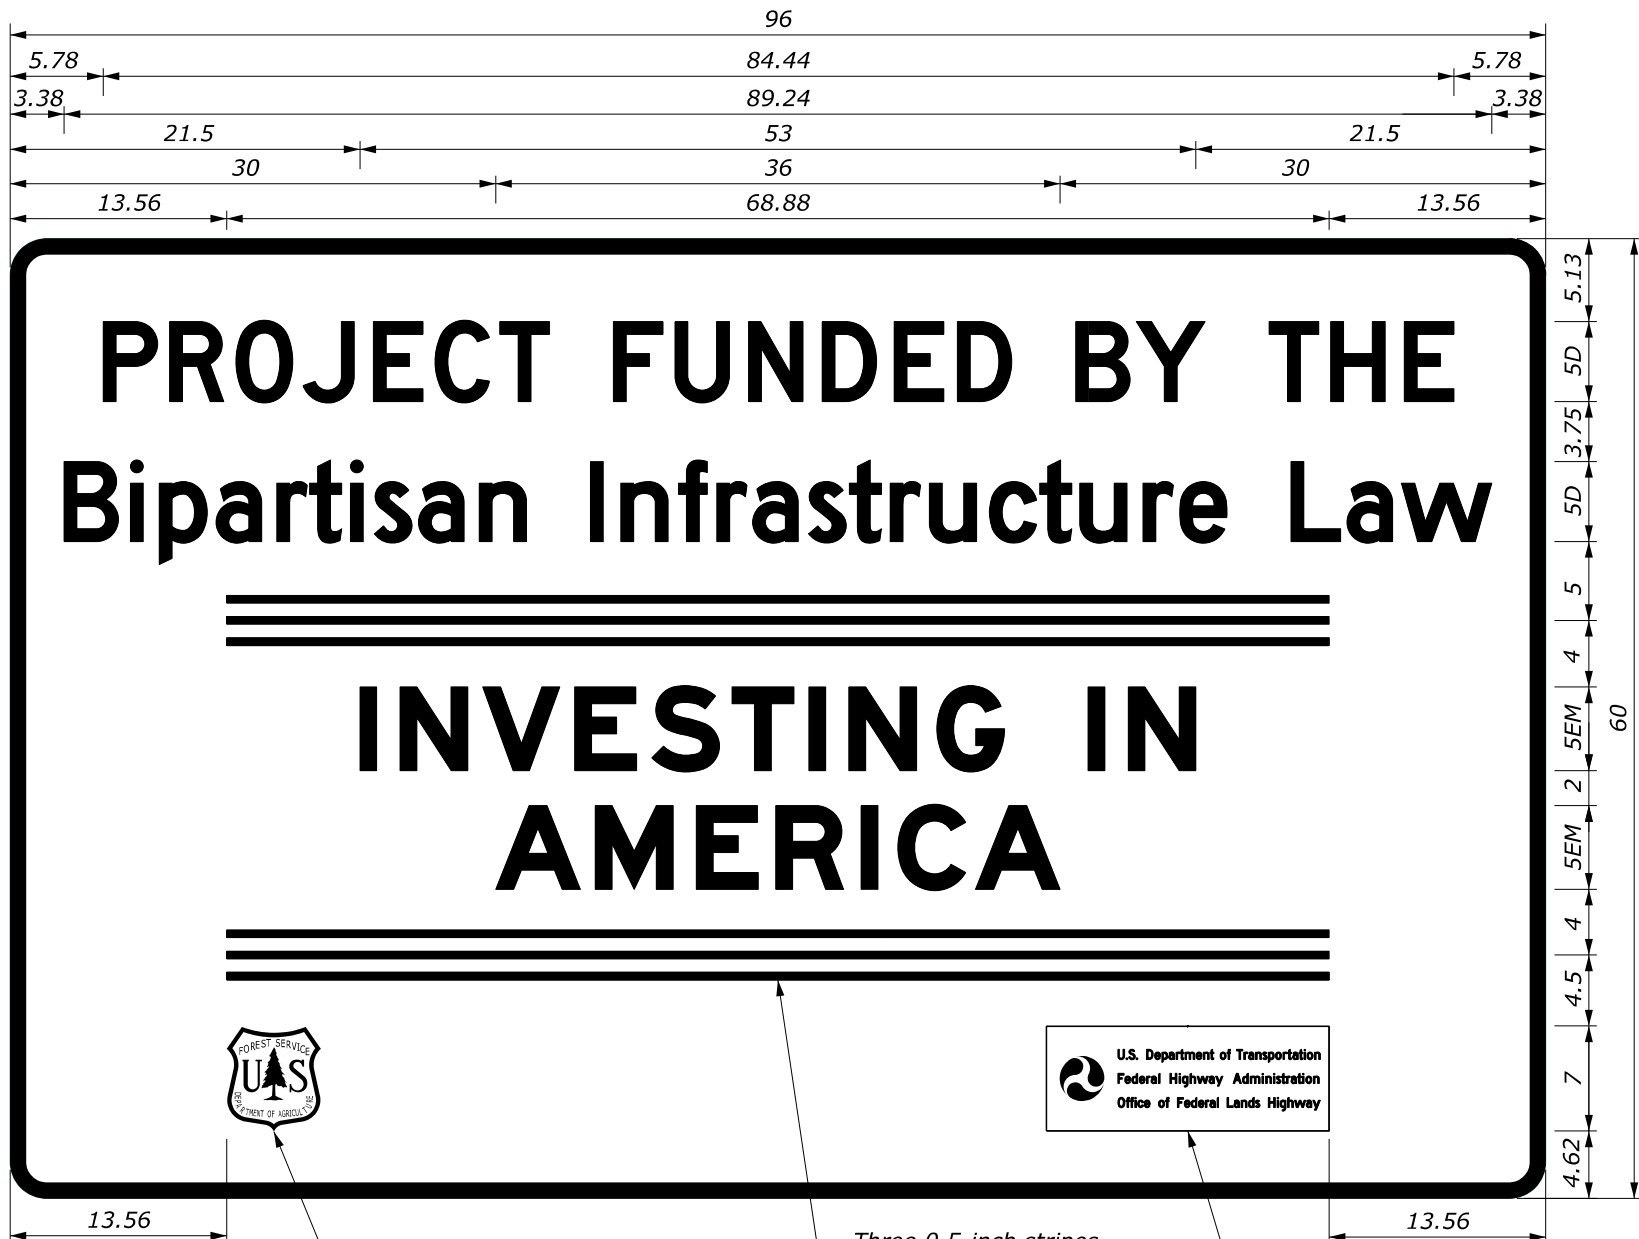


Dimensions: 2.3" Radius, 1.0" Border  
 Colors: Legend, Border - White (retroreflective)  
 Background - Green (retroreflective)  
 Area: 40 Sq. Ft.

**BIL PROJECT FUNDING SOURCE SIGN**


**NOTES:**

1. Unless otherwise noted, dimensions are inches.
2. Refer to Detail E635-01 for post and sign mounting requirements.
3. All incorporated pictographs are subject to approval by the CO. Ensure all pictographs are vector-based, vinyl-ready.
4. Install signs where shown in the plans. Final location of signs may be changed to fit field conditions as approved by the CO.

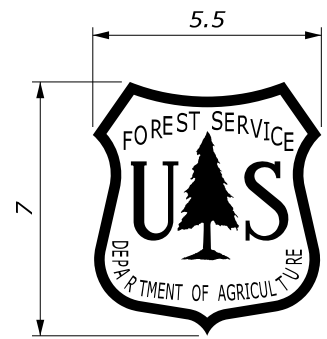

Colors: Legend, Outline - Brown (retroreflective)  
 Background - White (retroreflective)

**USFS PICTOGRAPH**

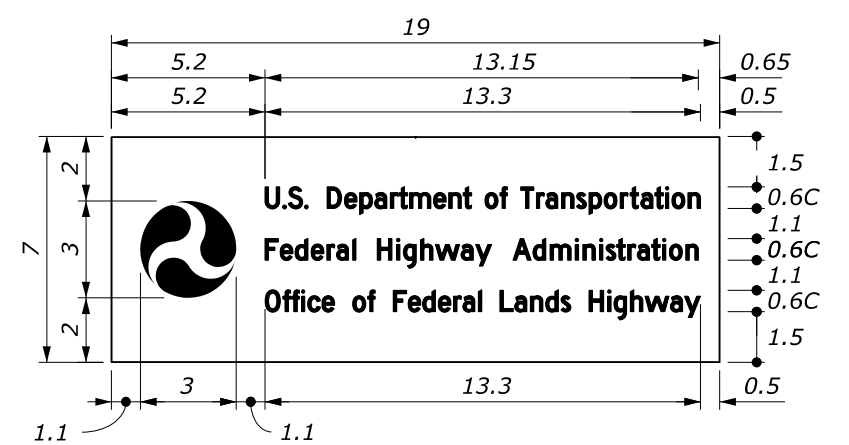


Colors: Legend - White (retroreflective)  
 Background - Blue (retroreflective)  
 Area: 0.92 Sq. Ft.

**USDOT PICTOGRAPH**

M:\Standards\_and\_Details\EFLHD\_Detail Drawings\FP-24\F635 - Temporary Traffic Control\F63515\_BIL-8-Footer.dgn [USFS\_8-Footer] 26 June 2024 6:17 PM

NO SCALE

U.S. DEPARTMENT OF TRANSPORTATION, FHWA OFFICE OF FEDERAL LANDS HIGHWAY	EFLHD DETAIL E635-15
<b>BIPARTISAN INFRASTRUCTURE LAW SIGN LAYOUT, 8-FOOT</b>	SPECIFICATION FP-24, FP-14
	APPROVED FOR USE 06/2024

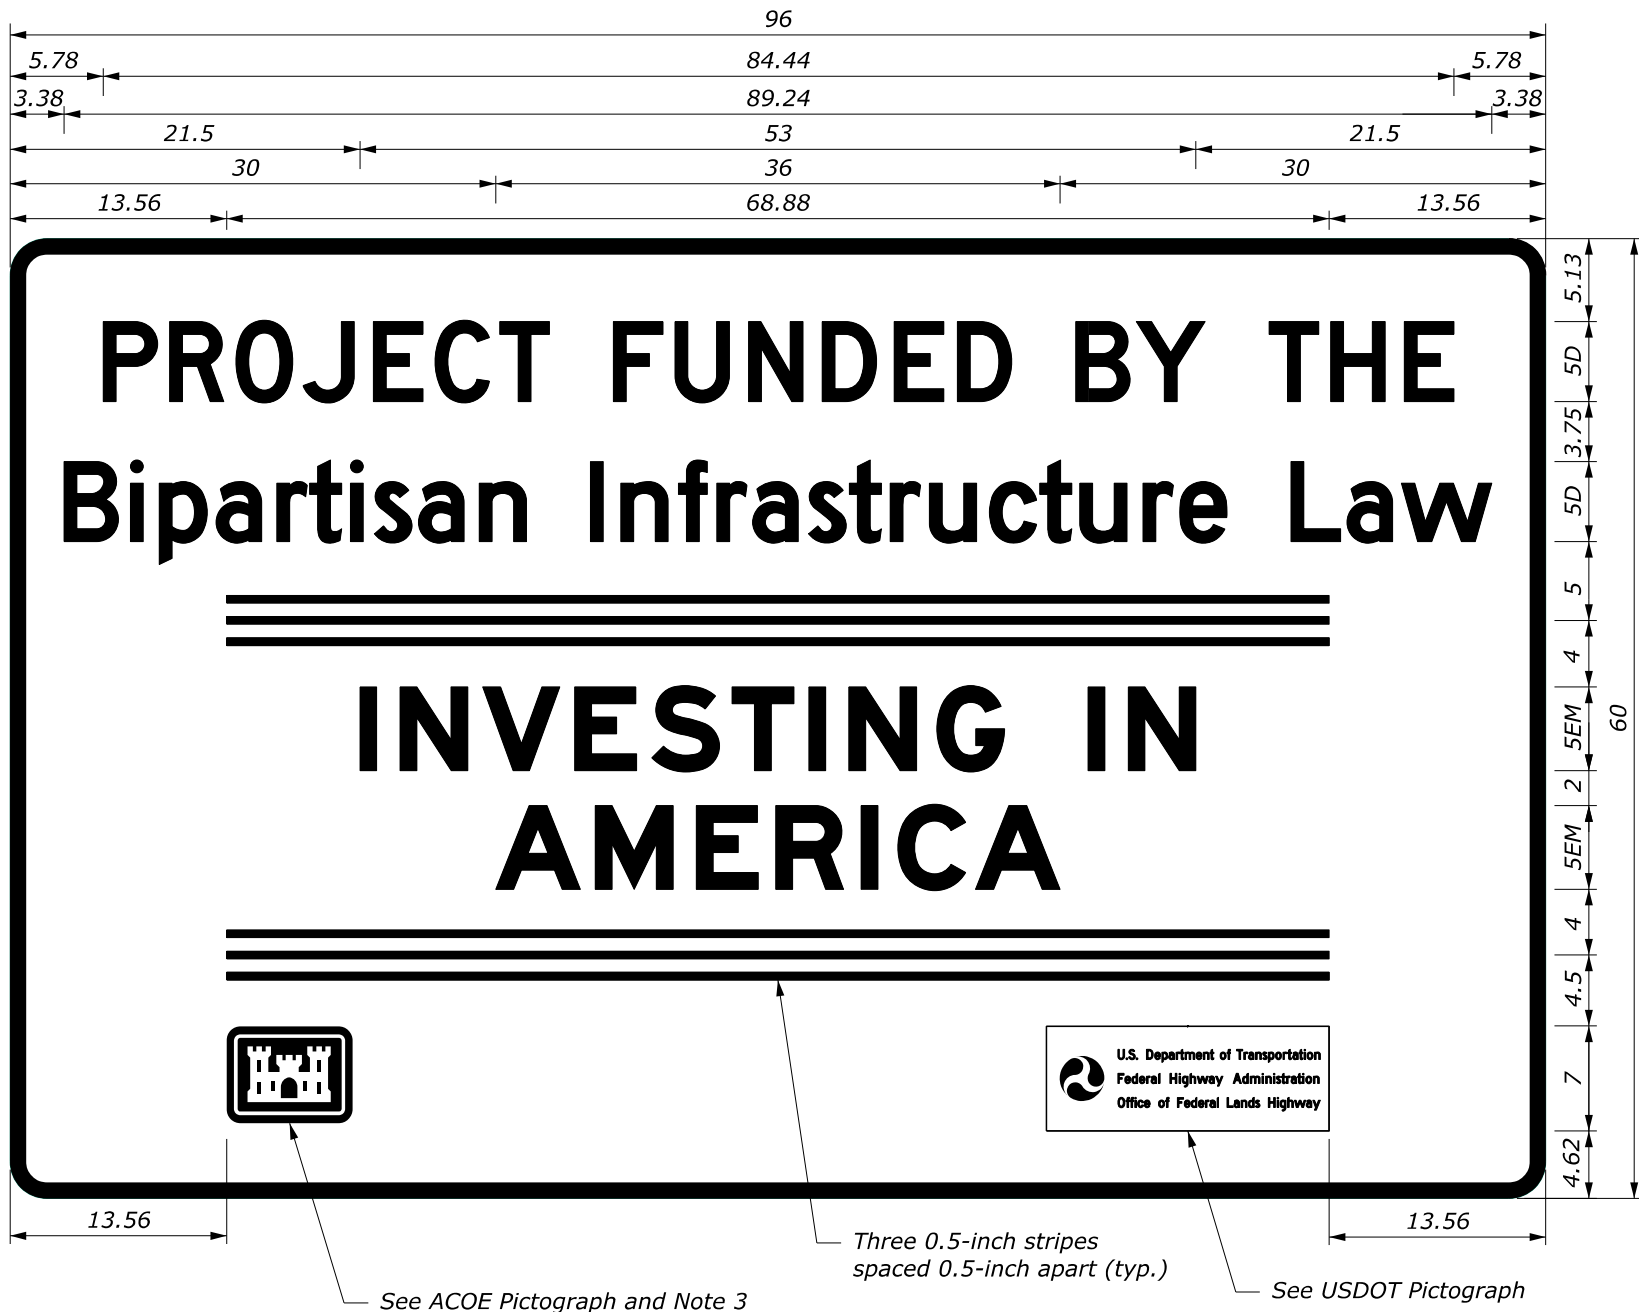


Dimensions: 2.3" Radius, 1.0" Border  
 Colors: Legend, Border - White (retroreflective)  
 Background - Green (retroreflective)  
 Area: 40 Sq. Ft.

**BIL PROJECT FUNDING SOURCE SIGN**


**NOTES:**

1. Unless otherwise noted, dimensions are inches.
2. Refer to Detail E635-01 for post and sign mounting requirements.
3. All incorporated pictographs are subject to approval by the CO. Ensure all pictographs are vector-based, vinyl-ready.
4. Install signs where shown in the plans. Final location of signs may be changed to fit field conditions as approved by the CO.

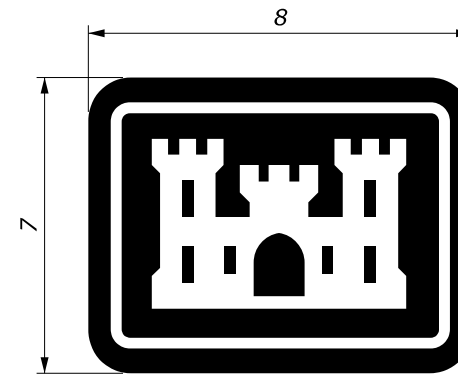

Colors: Legend (Castle), Border - White (retroreflective)  
 Background - Red (retroreflective)

**ACOE PICTOGRAPH**

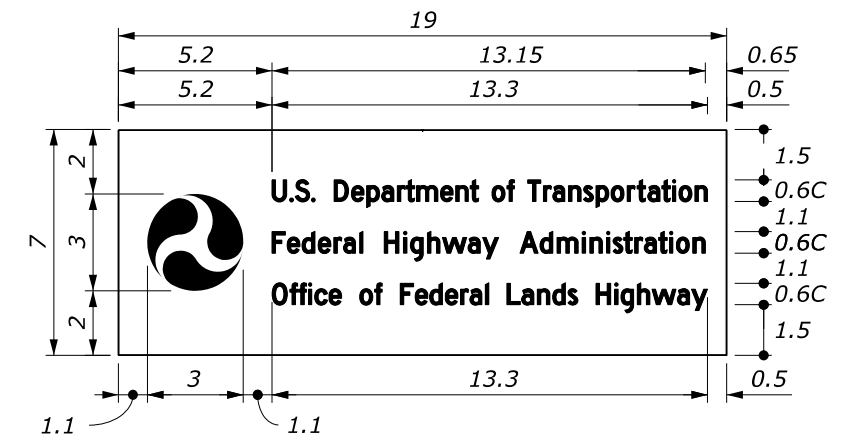


Colors: Legend - White (retroreflective)  
 Background - Blue (retroreflective)  
 Area: 0.92 Sq. Ft.

**USDOT PICTOGRAPH**

NO SCALE

U.S. DEPARTMENT OF TRANSPORTATION, FHWA OFFICE OF FEDERAL LANDS HIGHWAY	EFLHD DETAIL E635-15
<b>BIPARTISAN INFRASTRUCTURE LAW SIGN LAYOUT, 8-FOOT</b>	SPECIFICATION FP-24, FP-14 APPROVED FOR USE 06/2024

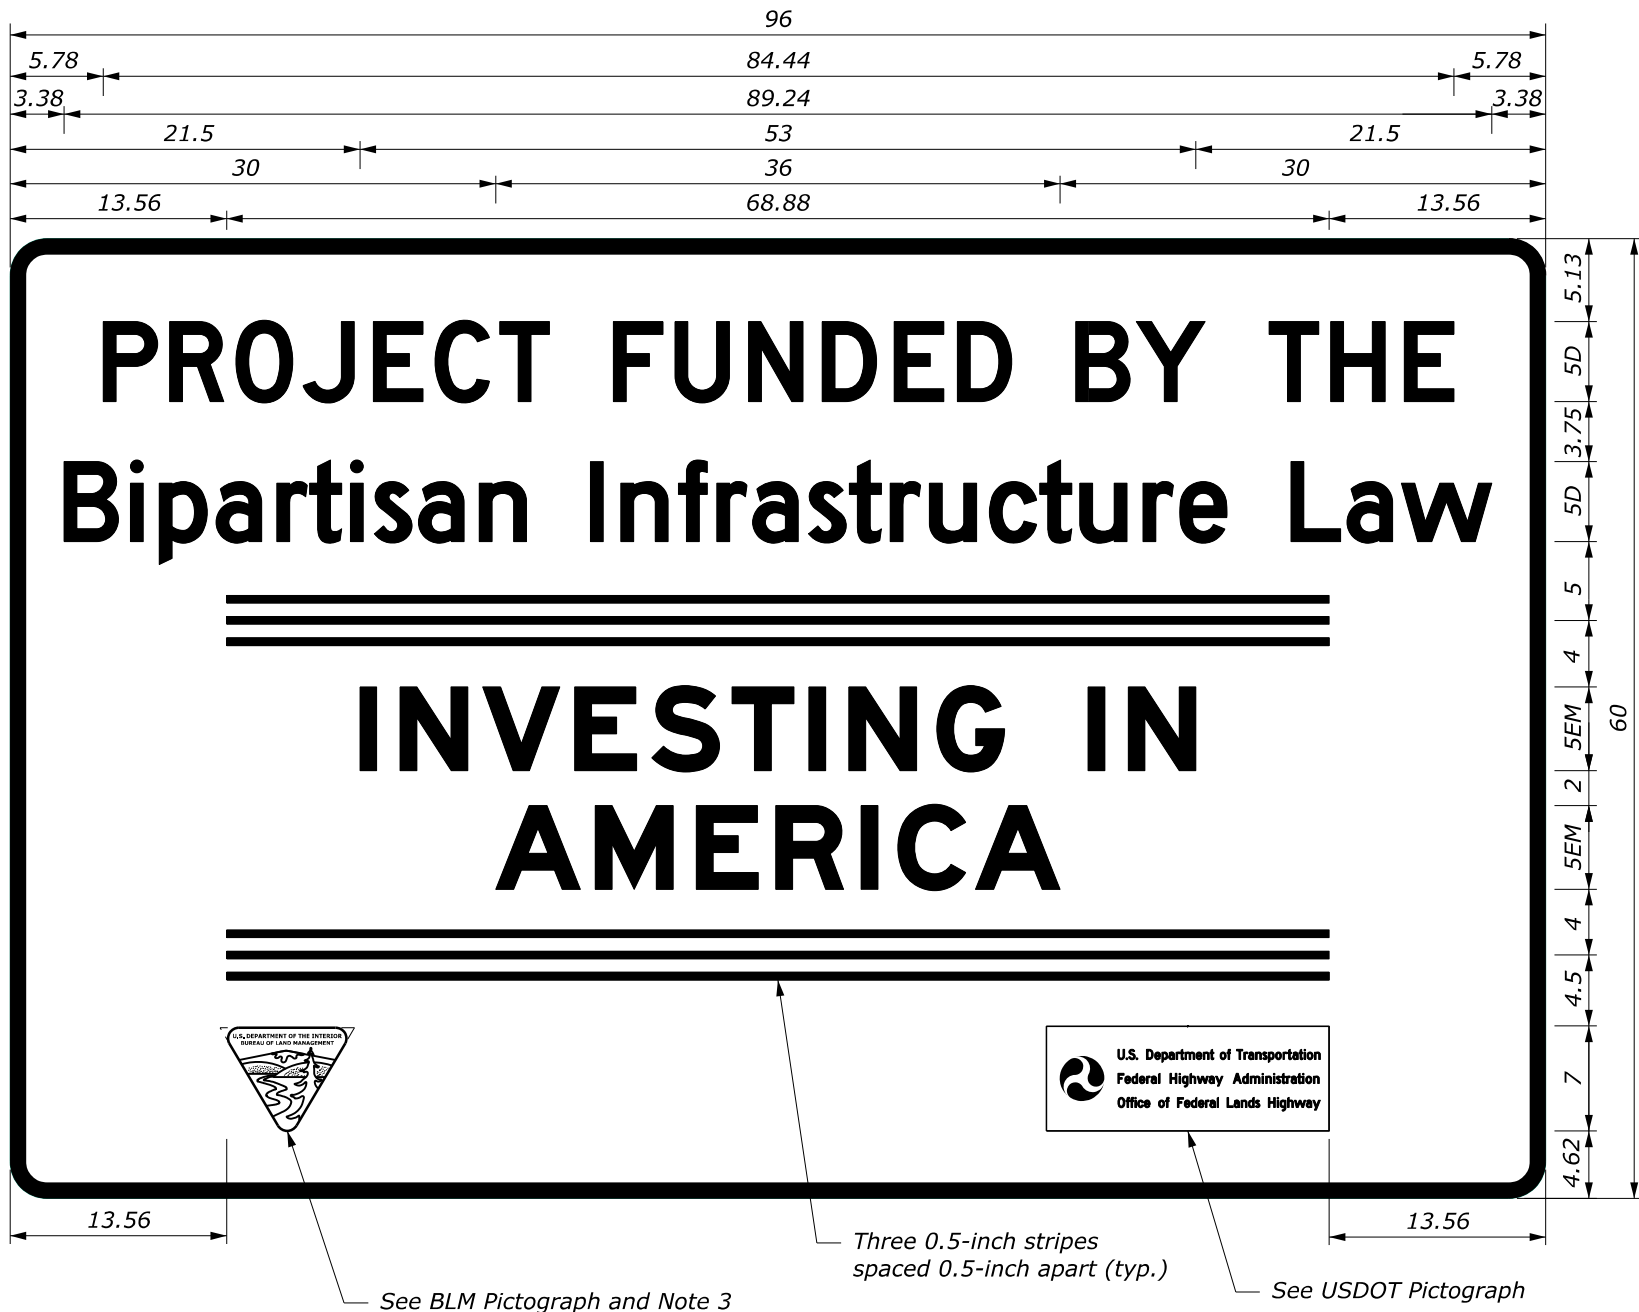


Dimensions: 2.3" Radius, 1.0" Border  
 Colors: Legend, Border - White (retroreflective)  
 Background - Green (retroreflective)  
 Area: 40 Sq. Ft.

**BIL PROJECT FUNDING SOURCE SIGN**


**NOTES:**

1. Unless otherwise noted, dimensions are inches.
2. Refer to Detail E635-01 for post and sign mounting requirements.
3. All incorporated pictographs are subject to approval by the CO. Ensure all pictographs are vector-based, vinyl-ready.
4. Install signs where shown in the plans. Final location of signs may be changed to fit field conditions as approved by the CO.

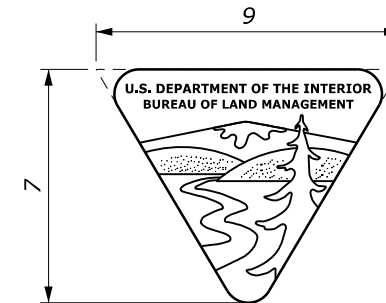

Colors: Legend, Outline - Black (retroreflective)  
 Background - White (retroreflective)

**BLM PICTOGRAPH**

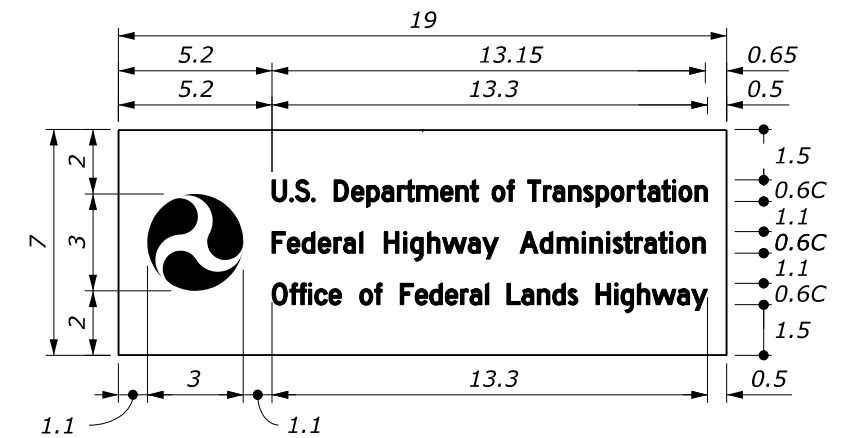


Colors: Legend - White (retroreflective)  
 Background - Blue (retroreflective)  
 Area: 0.92 Sq. Ft.

**USDOT PICTOGRAPH**

NO SCALE

U.S. DEPARTMENT OF TRANSPORTATION, FHWA OFFICE OF FEDERAL LANDS HIGHWAY	EFLHD DETAIL E635-15
<b>BIPARTISAN INFRASTRUCTURE LAW SIGN LAYOUT, 8-FOOT</b>	SPECIFICATION FP-24, FP-14 APPROVED FOR USE 06/2024

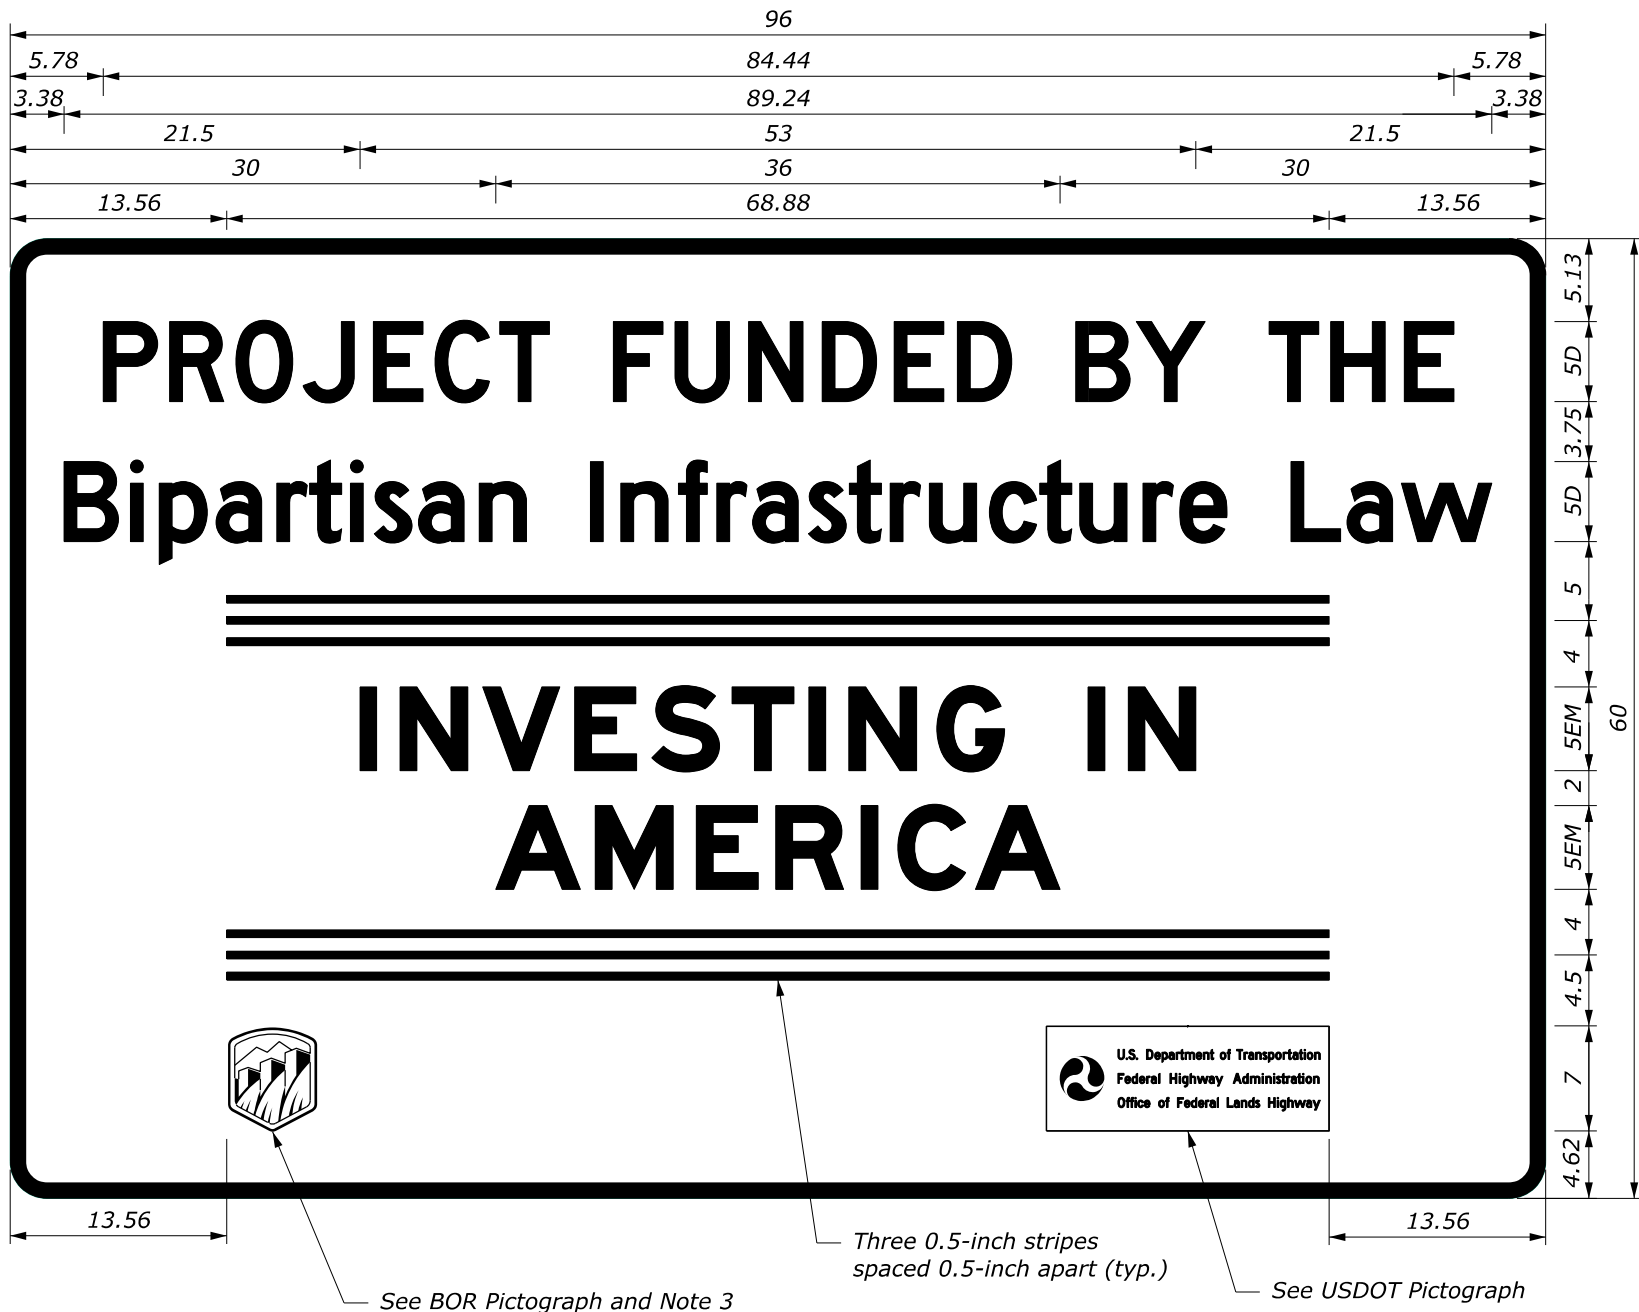


Dimensions: 2.3" Radius, 1.0" Border  
 Colors: Legend, Border - White (retroreflective)  
 Background - Green (retroreflective)  
 Area: 40 Sq. Ft.

**BIL PROJECT FUNDING SOURCE SIGN**


**NOTES:**

1. Unless otherwise noted, dimensions are inches.
2. Refer to Detail E635-01 for post and sign mounting requirements.
3. All incorporated pictographs are subject to approval by the CO. Ensure all pictographs are vector-based, vinyl-ready.
4. Install signs where shown in the plans. Final location of signs may be changed to fit field conditions as approved by the CO.

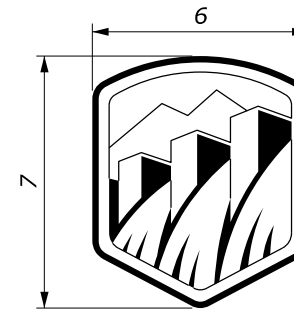

Colors: Legend, Border- PMS 3035 Blue, PMS 633 Blue, PMS 1245 Brown, PMS 468 Brown (retroreflective)  
 Background - White (retroreflective)

**BOR PICTOGRAPH**

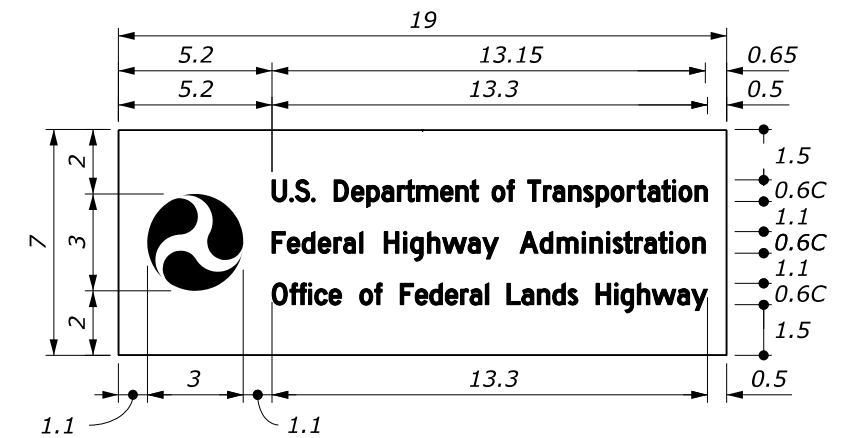

Colors: Legend - White (retroreflective)  
 Background - Blue (retroreflective)  
 Area: 0.92 Sq. Ft.


**USDOT PICTOGRAPH**

M:\Standards\_and\_Details\EFLHD\_Detail\Drawings\FP-24\F635 - Temporary Traffic Control\F63515\_BIL-8-Footer.dgn [BOR-8-Footer] 26 June 2024 6:14 PM

NO SCALE

U.S. DEPARTMENT OF TRANSPORTATION, FHWA OFFICE OF FEDERAL LANDS HIGHWAY	EFLHD DETAIL E635-15
<b>BIPARTISAN INFRASTRUCTURE LAW SIGN LAYOUT, 8-FOOT</b>	SPECIFICATION FP-24, FP-14 APPROVED FOR USE 06/2024

PROJECT	SHEET NUMBER

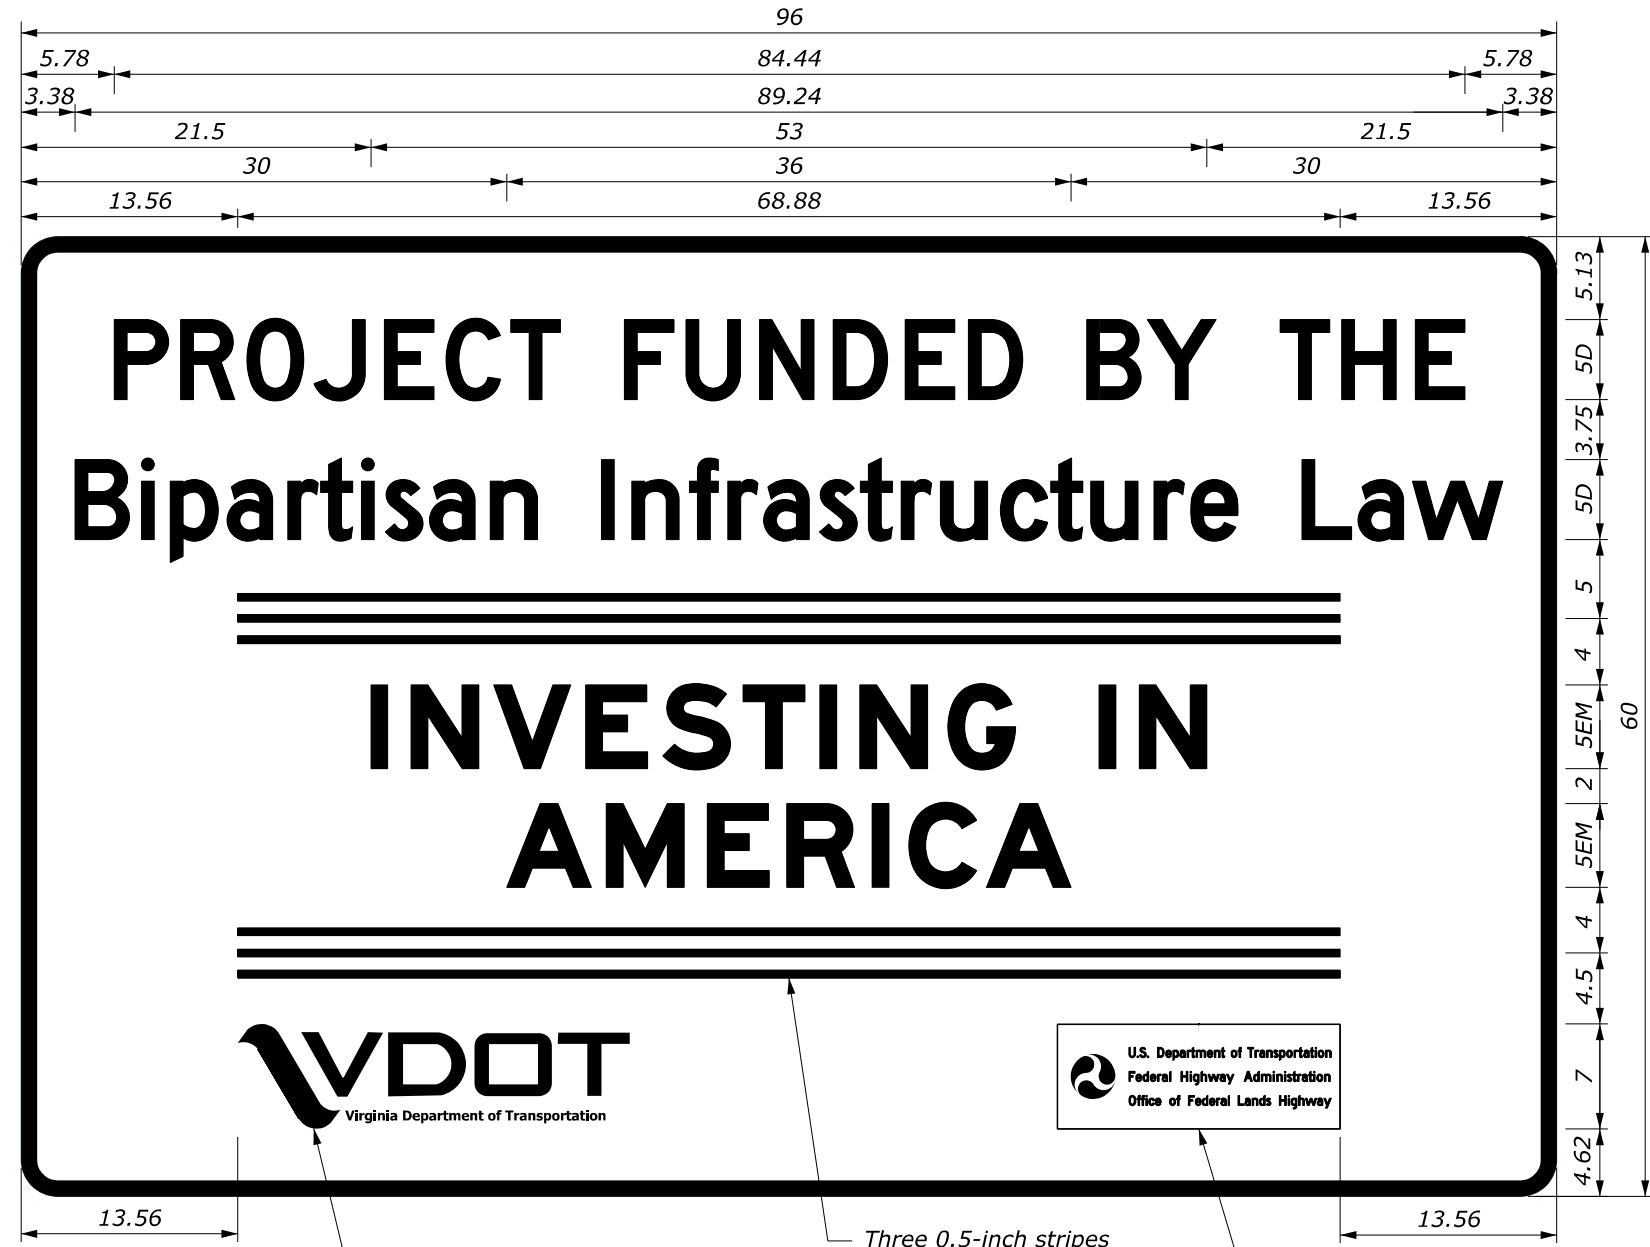

Three 0.5-inch stripes spaced 0.5-inch apart (typ.)

See VDOT Pictograph and Note 3

See USDOT Pictograph

Dimensions: 2.3" Radius, 1.0" Border  
Colors: Legend, Border - White (retroreflective)  
Background - Green (retroreflective)  
Area: 40 Sq. Ft.

**BIL PROJECT FUNDING SOURCE SIGN**


**NOTES:**

1. Unless otherwise noted, dimensions are inches.
2. Refer to Detail E635-01 for post and sign mounting requirements.
3. All incorporated pictographs are subject to approval by the CO. Ensure all pictographs are vector-based, vinyl-ready.
4. Install signs where shown in the plans. Final location of signs may be changed to fit field conditions as approved by the CO.



Colors: Text - Blue (Retroreflective)  
Symbol - Orange (retroreflective)  
Background - White (retroreflective)

**VDOT PICTOGRAPH**

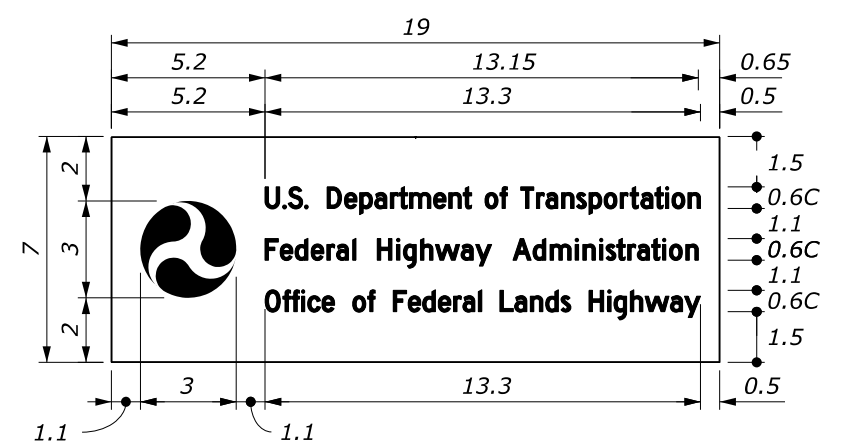

Colors: Legend - White (retroreflective)  
Background - Blue (retroreflective)  
Area: 0.92 Sq. Ft.

**USDOT PICTOGRAPH**

M:\Standards\_and\_Details\EFLHD\_Detail\Drawings\FP-24\F635 - Temporary Traffic Control\F63515\_BIL-8-Footer.dgn [VDOT\_8-Footer] 26 June 2024 6:19 PM

NO SCALE

U.S. DEPARTMENT OF TRANSPORTATION, FHWA OFFICE OF FEDERAL LANDS HIGHWAY	EFLHD DETAIL E635-15
<b>BIPARTISAN INFRASTRUCTURE LAW SIGN LAYOUT, 8-FOOT</b>	SPECIFICATION FP-24, FP-14
	APPROVED FOR USE 06/2024