


VA FLAP NPNWS 105(1) TRAFFIC CONTROL PLAN PHASES 3-4



LEGEND:

- Work Zone
- Temporary Ramp
- Temporary Construction Sign
- Existing Sign
- Drum Group 2
- Precast Traffic Barrier
- Impact Attenuator
- Tubular Marker Group 1

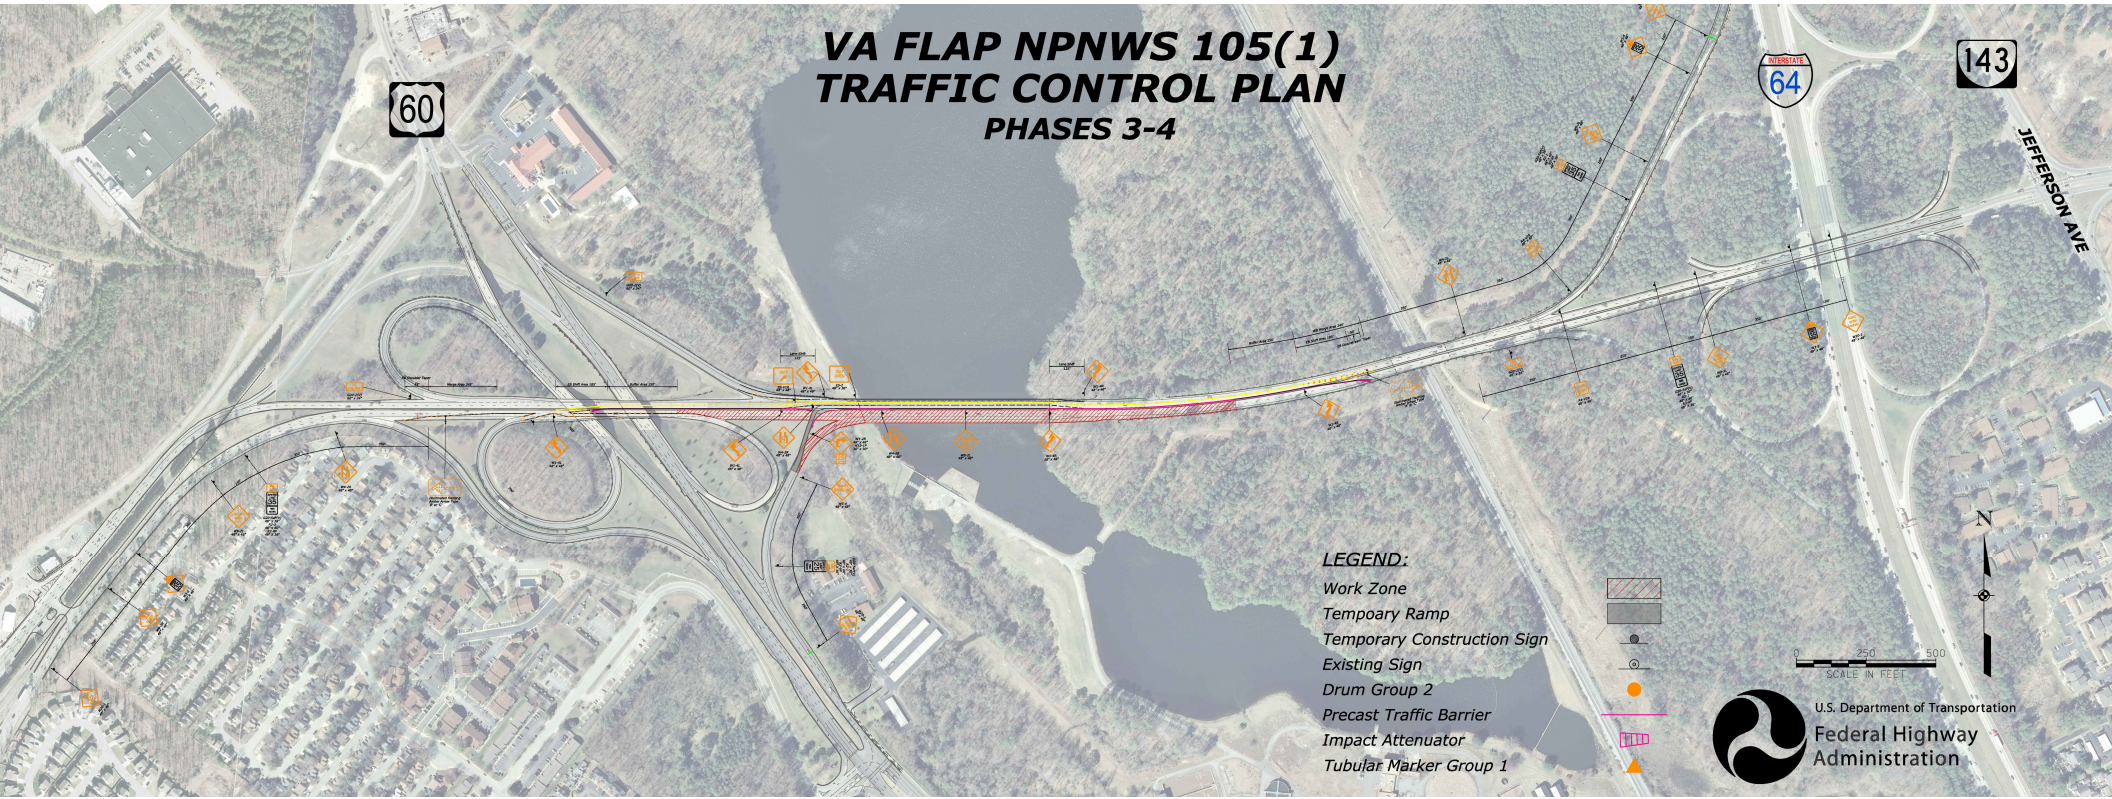

0 250 500
SCALE IN FEET

