
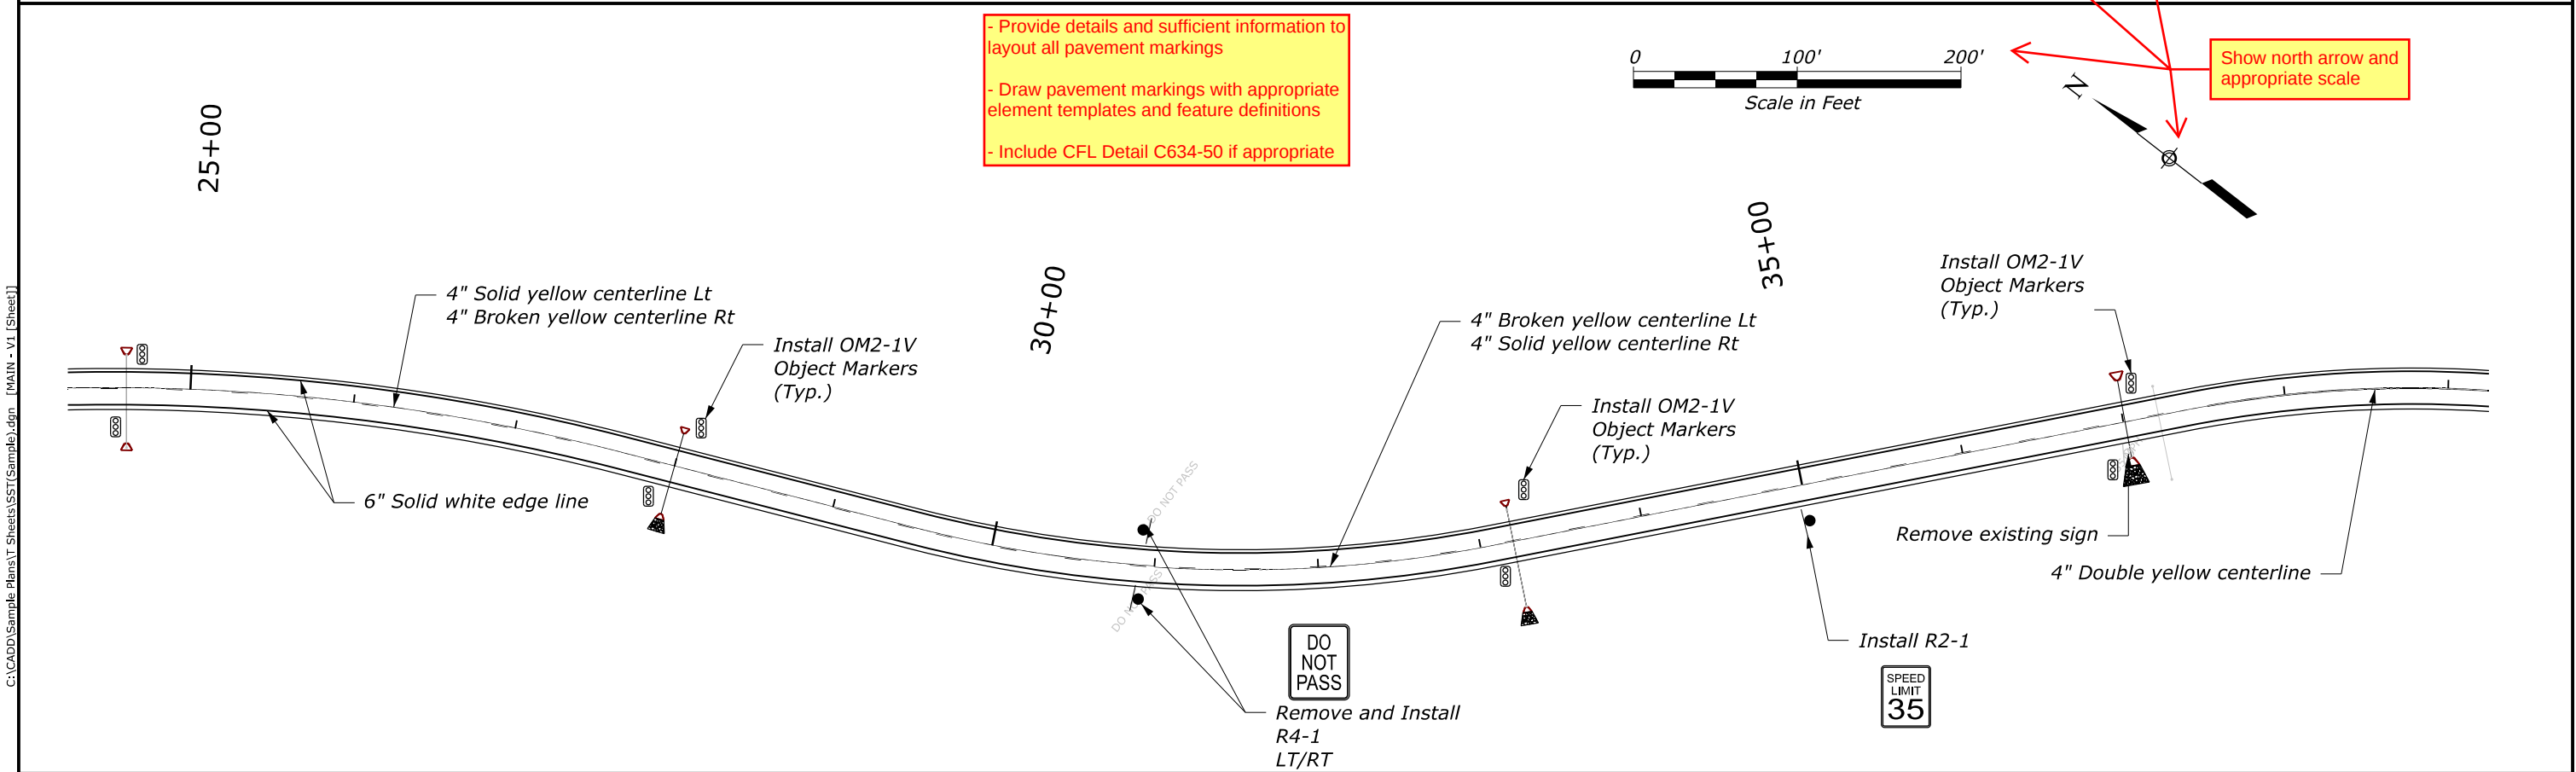


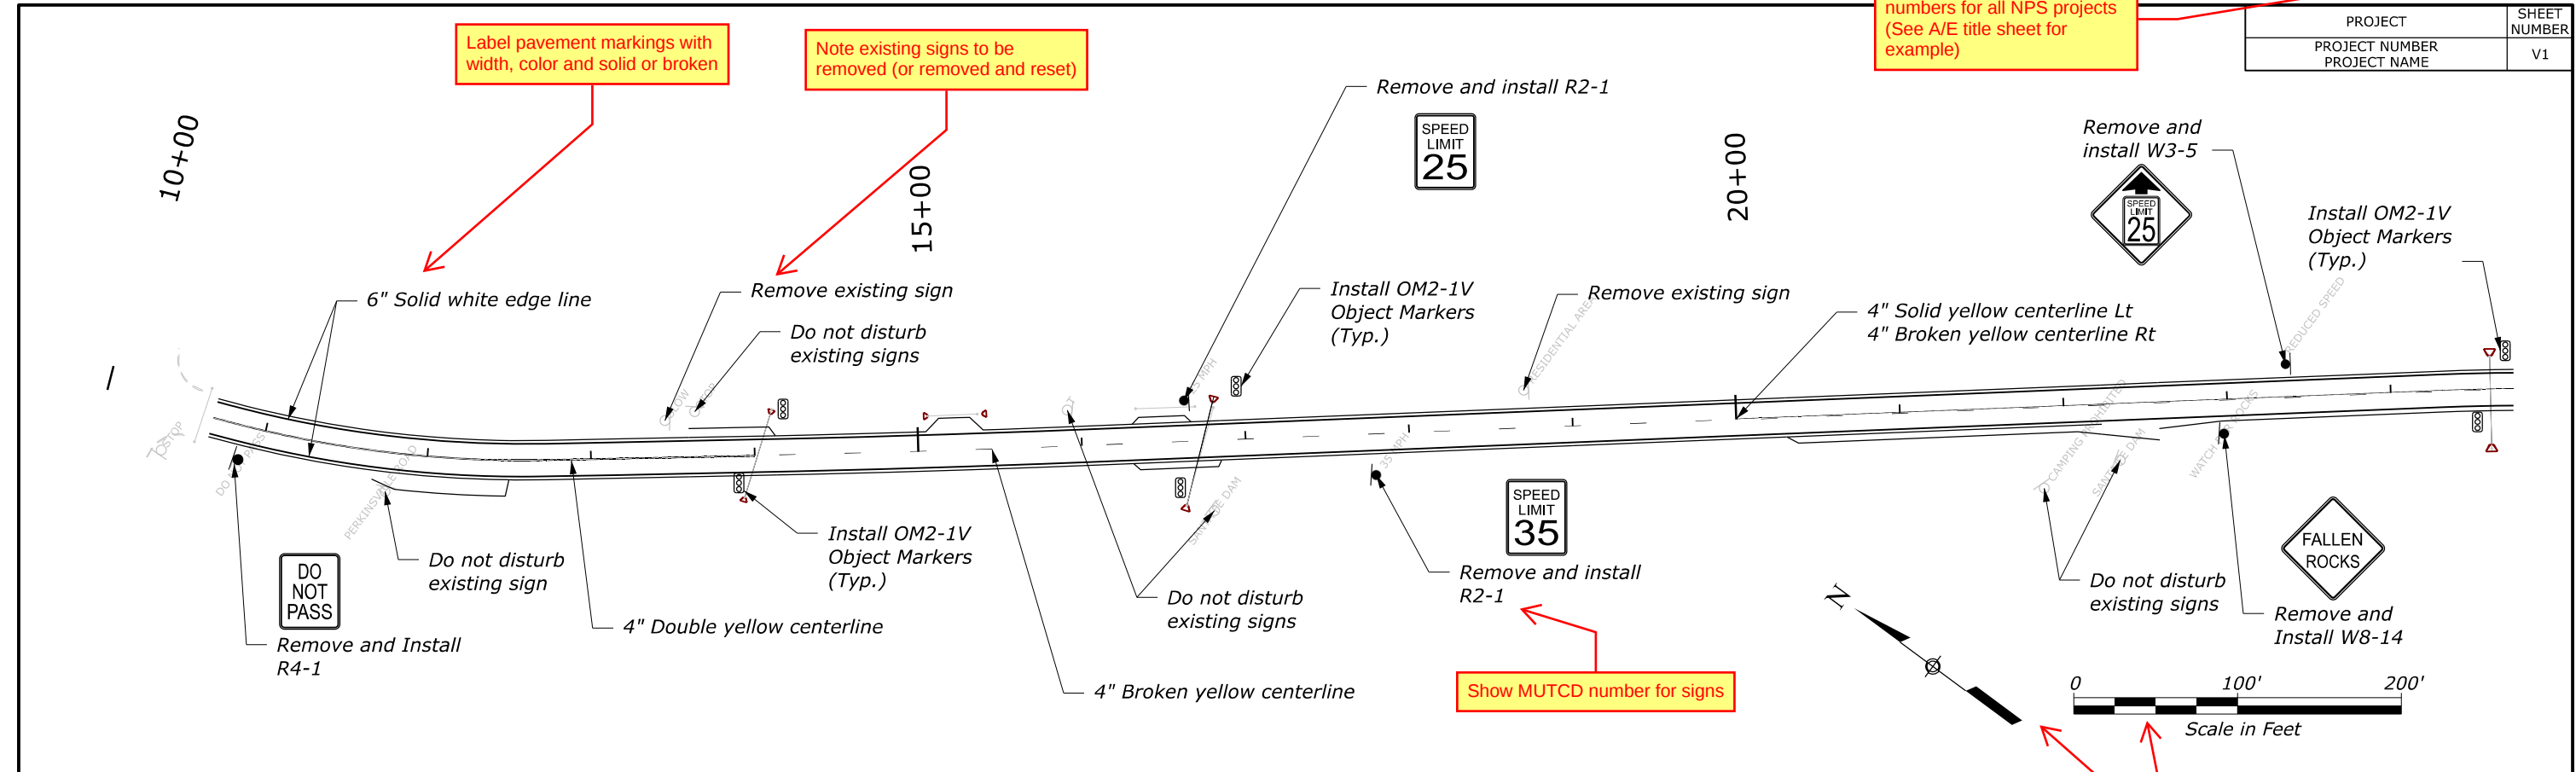

Refer to CFL policy on Sealing and Signing of A/E Documents (located on the FLH website):
<https://highways.dot.gov/sites/fhwa.dot.gov/files/docs/federal-lands/pm/30091/sealing-signing-policy.pdf>

SIGNING AND PAVEMENT MARKINGS 10+00 to 39+00