


Example detailing of pipe installation and pipe diversion

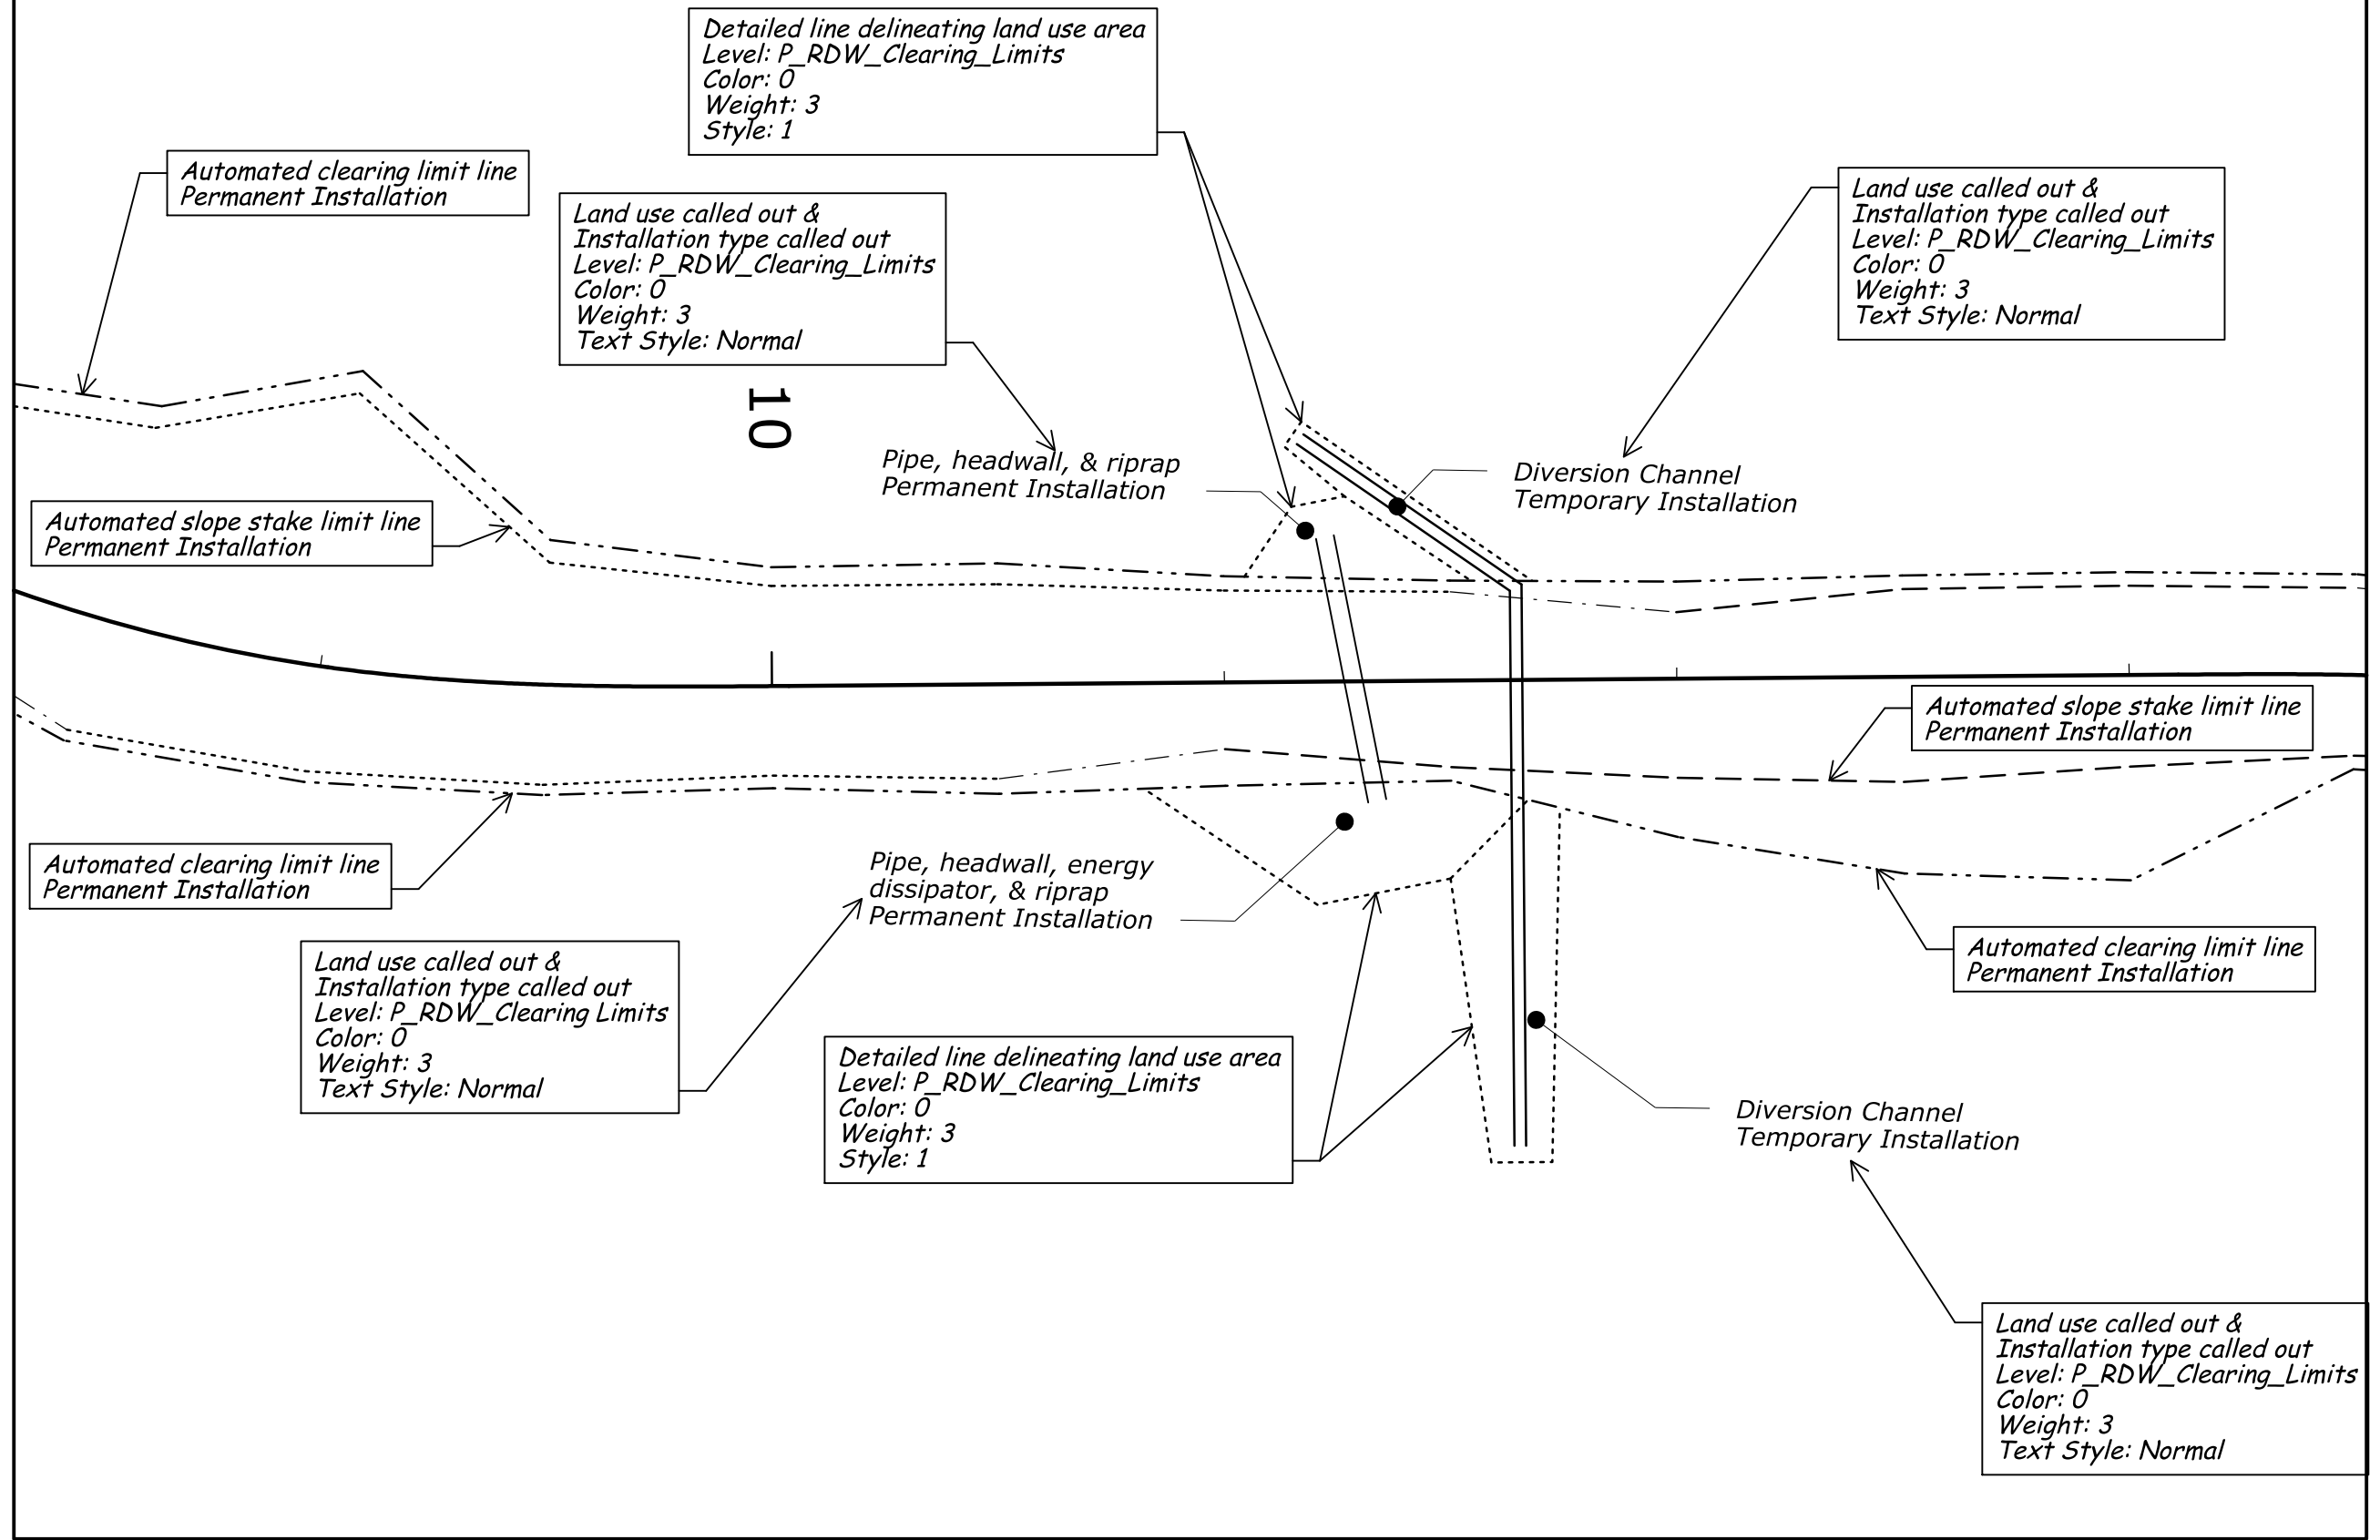

*Example detailing of staging area*

