


FEDERAL HIGHWAY ADMINISTRATION
CENTRAL FEDERAL LANDS HIGHWAY DIVISION

Project: Hawaii SR560(1) Wainiha


Legend:

- Bridge Locations
- Environmental Study Area
- Perennial
- Non-Perennial
- Roads_Kauai

1 in = 500 feet

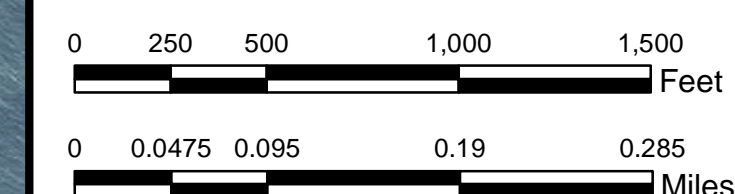

Proposed Typical Bridge Section

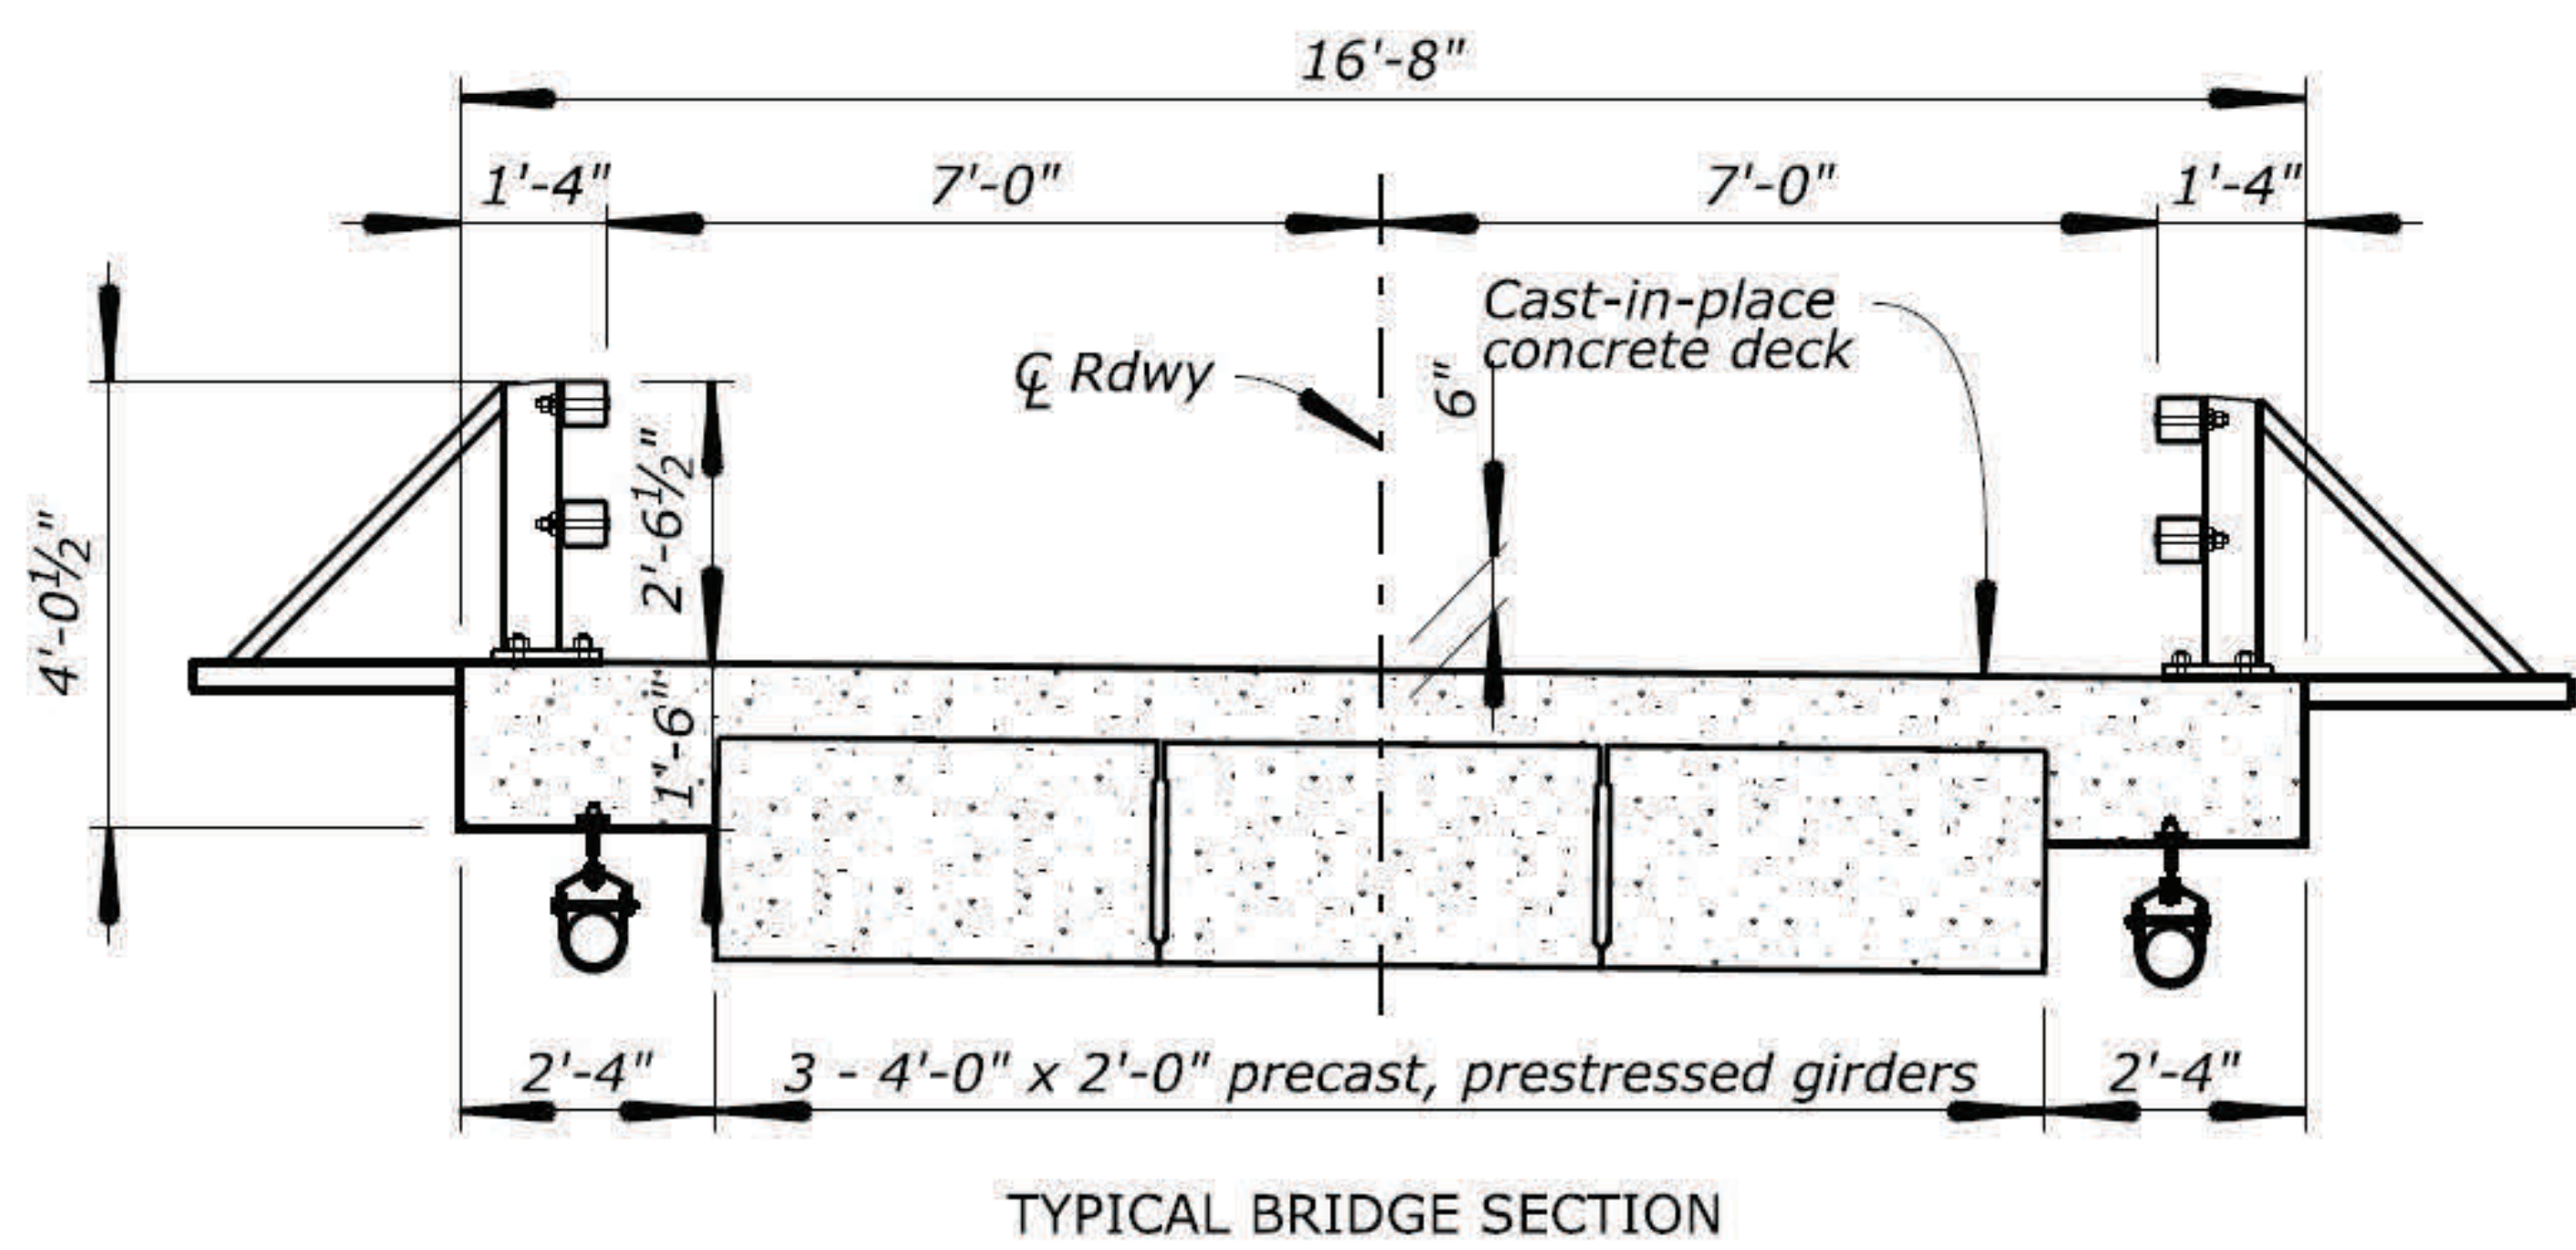

Visual Rendering of Typical Bridge Section



Existing and Proposed Bridges 2 and 3

Existing Temporary Bridges 2 and 3




Rendering of Proposed New Bridges




Proposed Design for Bridges 1, 2, and 3

Proposed Design for Bridge 1

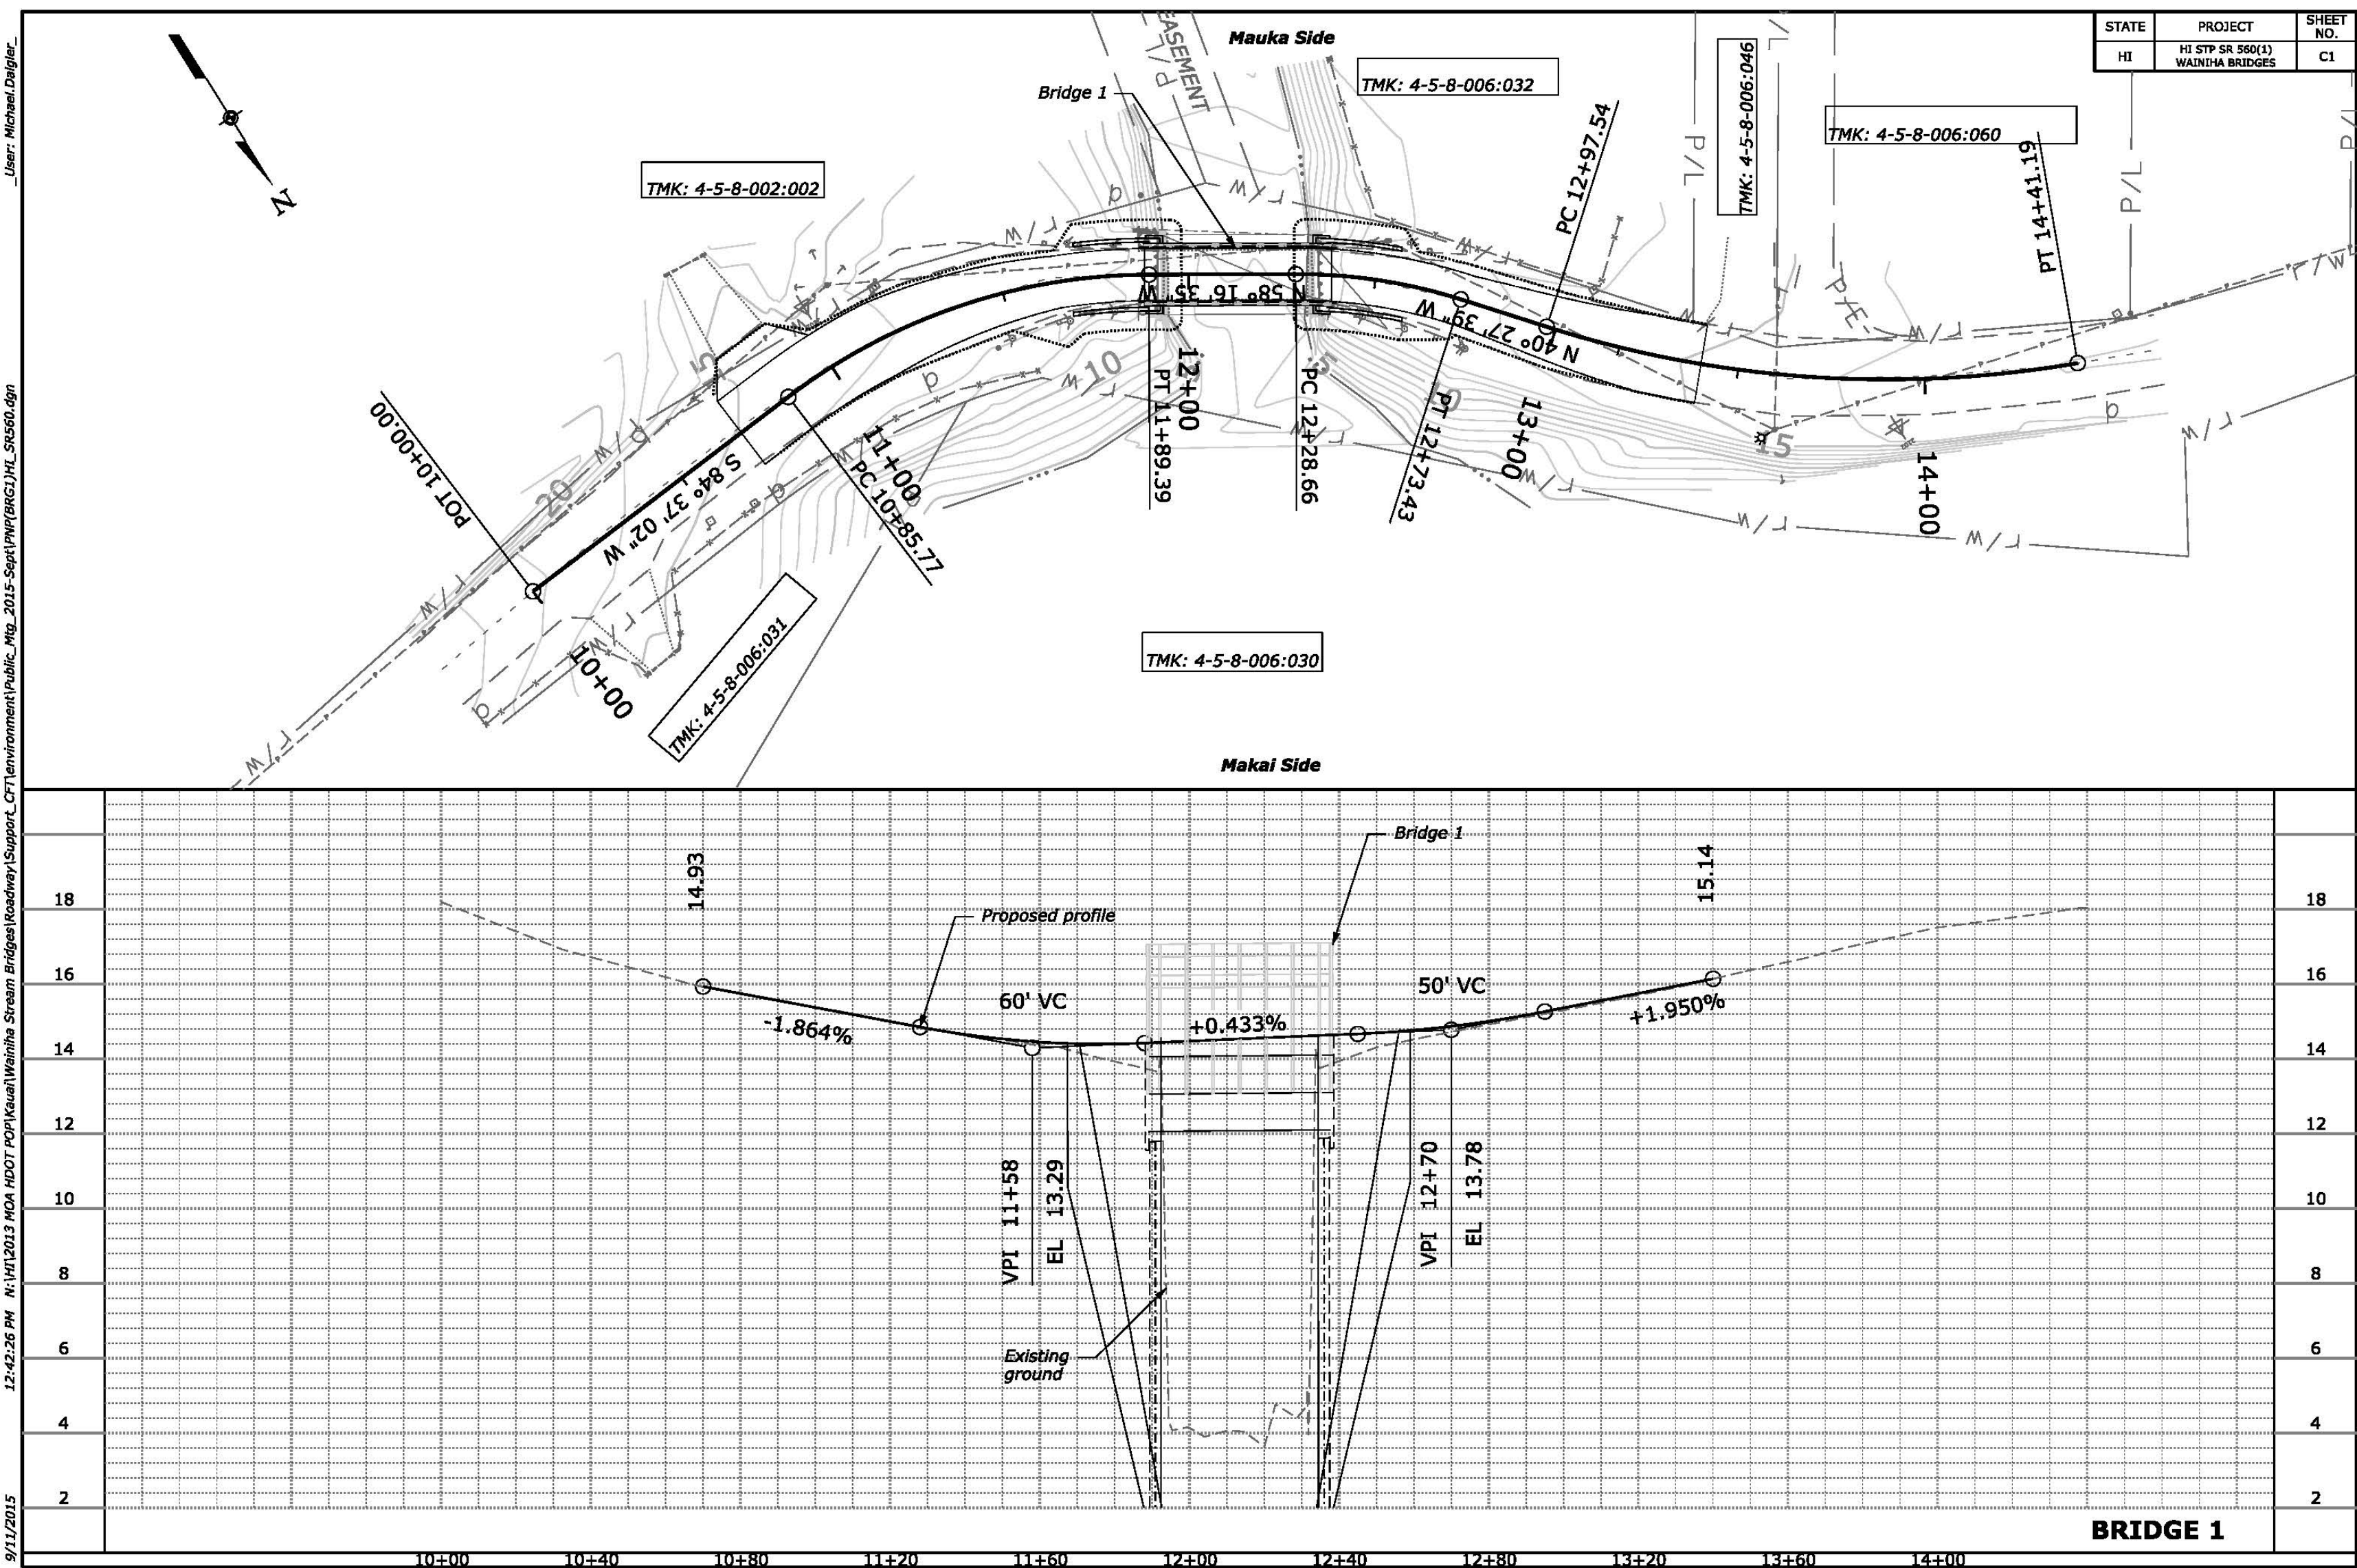

Proposed Design for Bridges 2 and 3

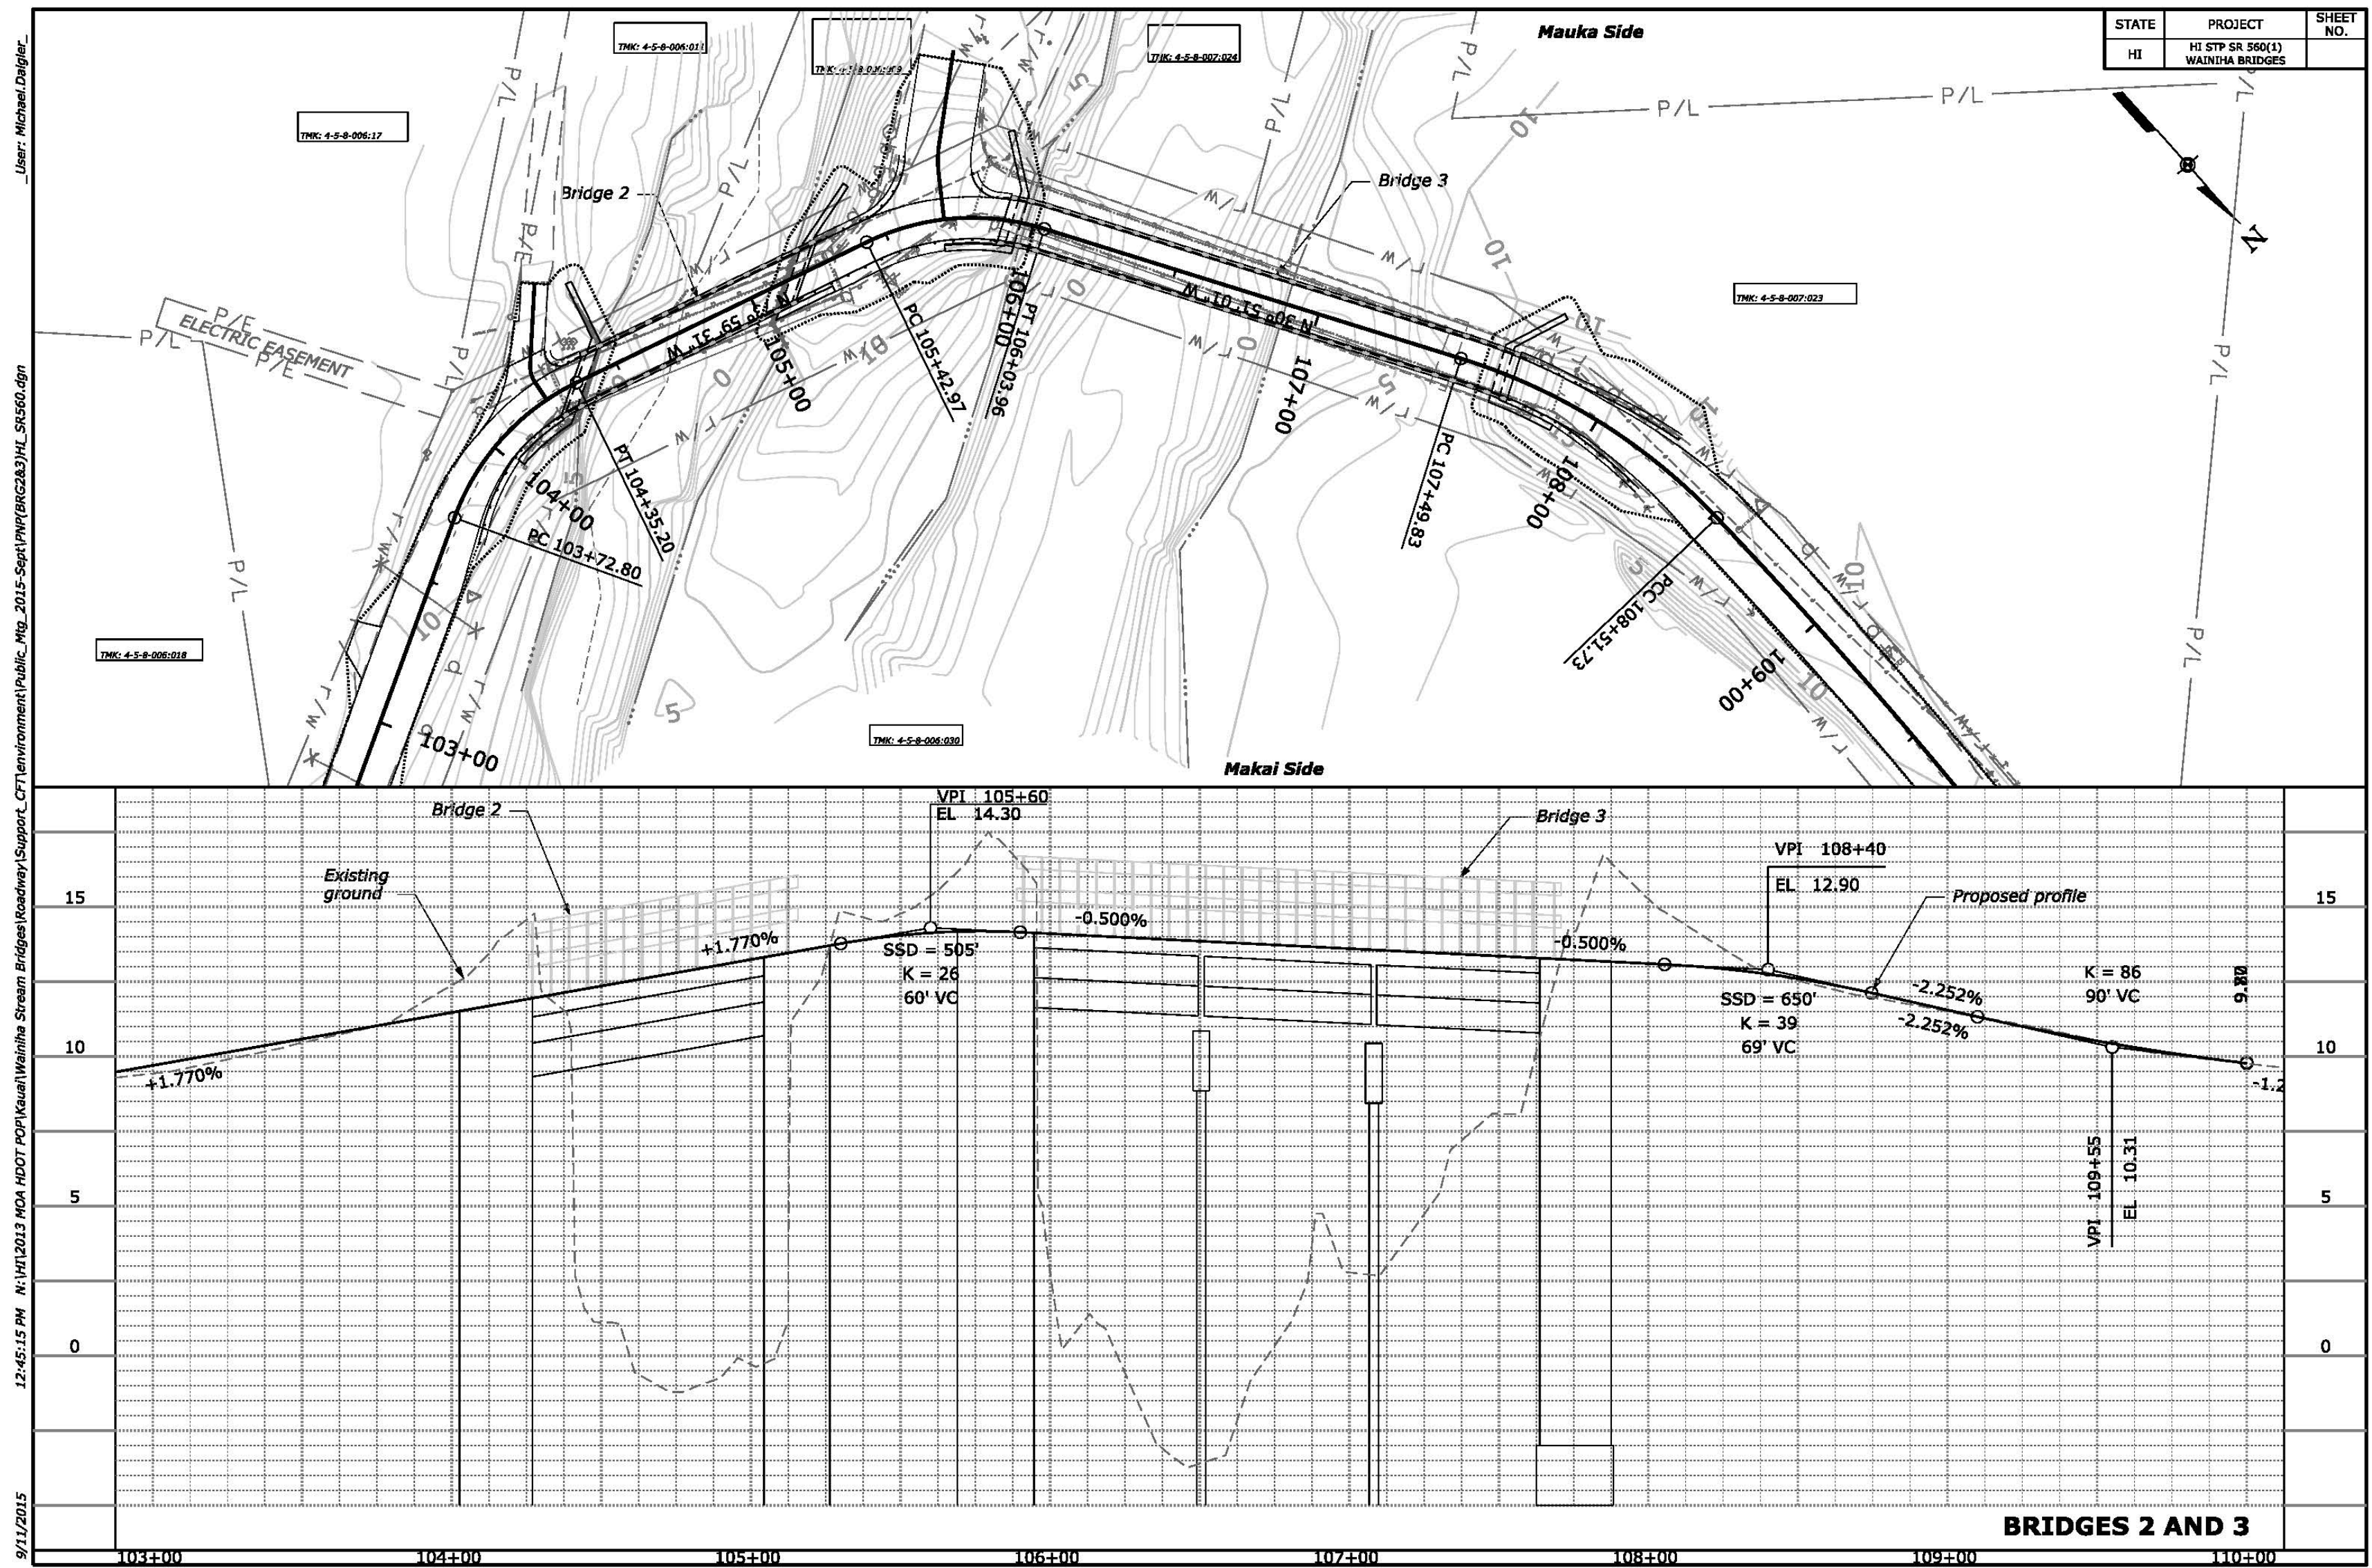

WAINIHA BRIDGES 1, 2, AND 3


FEDERAL HIGHWAY ADMINISTRATION
CENTRAL FEDERAL LANDS HIGHWAY DIVISION

Project: Hawaii SR560(1) Wainiha

Legend:

- Temporary Detour
- Guardrail
- Existing Bridge
- Right-of-Way
- Property Line
- Temporary Detour Abutments/Piers
- Area of Potential Effect
- Perennial Stream
- Non-Perennial Stream
- Roads_Kauai

1 in = 60 feet

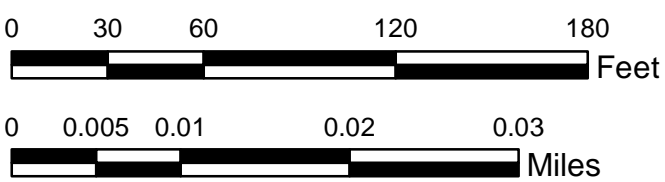

Wainiha Bridge 3
Permanent and Temporary
Bridge Installation
(Approximate MP 6.7)

Wainiha Bridge 2
Permanent and Temporary
Bridge Installation
(Approximate MP 6.7)

Potential Staging Area
(On Ala Eke Road)

Wainiha Bridge 1
Permanent and Temporary
Bridge Installation
(Approximate MP 6.5)

WAIKOKO, WAIPA, AND WAIOLI TEMPORARY BRIDGES

FEDERAL HIGHWAY ADMINISTRATION
CENTRAL FEDERAL LANDS HIGHWAY DIVISION

Project: Hawaii SR560(1) Wainiha

Legend:

- Temporary Detour
- Guardrail
- Existing Bridge
- Right-of-Way
- Property Line
- Temporary Detour Abutments/Piers
- Area of Potential Effect
- Perennial Stream
- Non-Perennial Stream
- Roads_Kauai

1 in = 130 feet

